
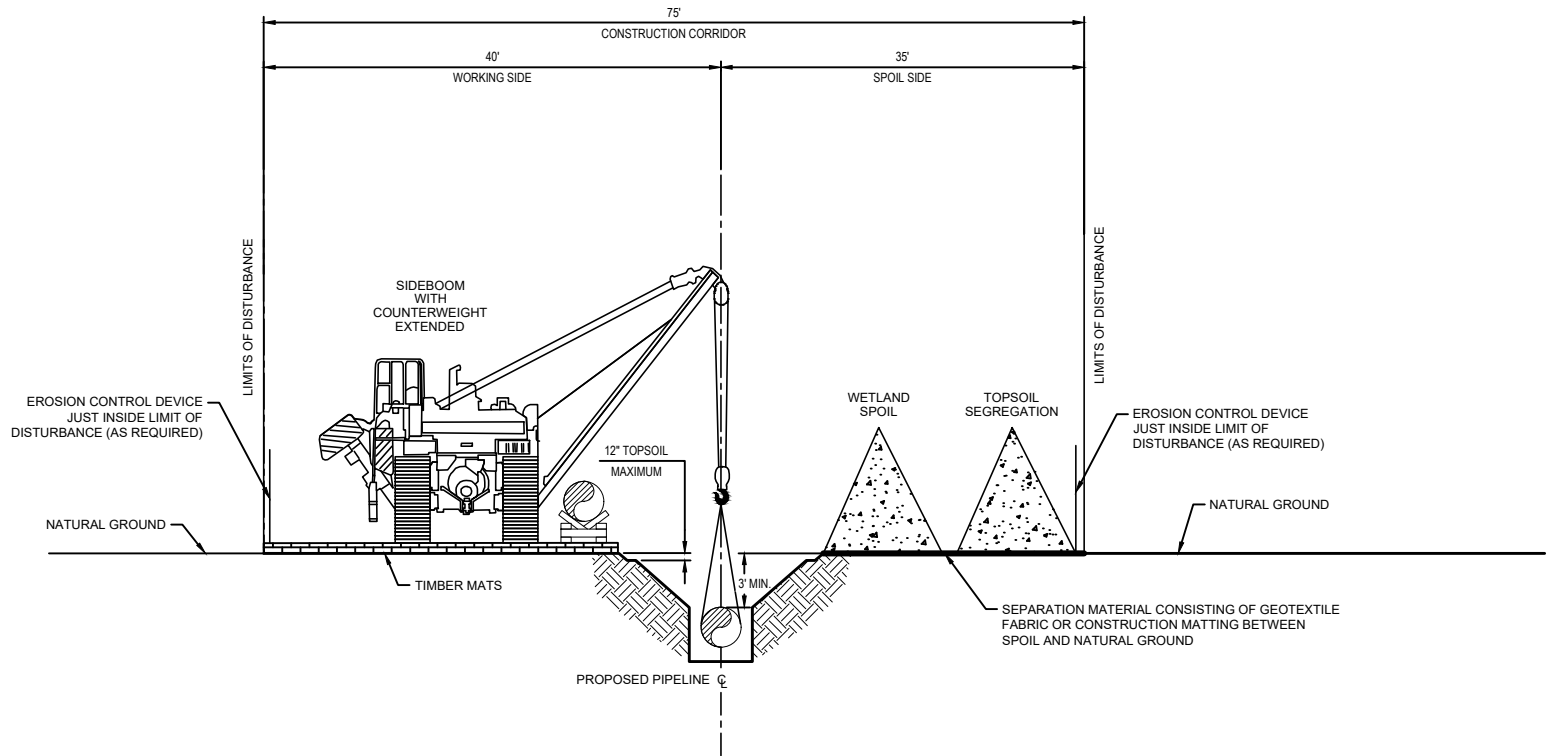



TYPICAL CROSS SECTION NO. 19
SATURATED WETLAND AREAS

DRAWING NO.			REFERENCE TITLE				<div>TRANSCONTINENTAL GAS PIPE LINE COMPANY, LLC</div> <div>TYPICAL RIGHT-OF-WAY CROSS SECTION</div> <div>PROPOSED 42" EDEN LOOP</div> <div>SOUTHEAST SUPPLY ENHANCEMENT</div> <div>M.P. 1382.53 TO M.P. 1413.28</div> <div>PITTSYLVANIA COUNTY, VIRGINIA AND ROCKINGHAM COUNTY, NORTH CAROLINA</div> <div></div>				
NO.	DATE	BY	REVISION DESCRIPTION	W.O. NO.	CHK.	APP.					
A	02/02/2024	JWP	ISSUED FOR REVIEW	C1009554	RJB	JAM	DRAWN BY: JWP	DATE: 1/29/2024	ISSUED FOR BID:	SCALE: NTS	
B	02/23/2024	PLH	RE-ISSUED FOR REVIEW	C1009554	RJB	JAM	CHECKED BY: RJB	DATE: 01/30/2024	ISSUED FOR CONSTRUCTION:	REVISION: D	
C	09/06/2024	PLH	ISSUED FOR FERC FINAL	C1009554	RJB	JAM	APPROVED BY: JAM	DATE: 01/30/2024	DRAWING NUMBER: FX-EDEN-MAIN-E_XS-19		
D	05/30/2025	RJB	RE-ISSUED FOR FERC SUPPLEMENTAL	C1009554	RJB	JAM	WO: C1009554	RID: 500	8:26:05 AM RBENZ 5/23/2025	SHEET 1 OF 1	


K:\APPINGS\MAIN\DOCS\BRIEF\PERC\FX-EDEN-MAIN-E_XS-19.dwg




TYPICAL CROSS SECTION NO. 20
UNSATURATED WETLAND AREAS

DRAWING NO.				REFERENCE TITLE			TRANSCONTINENTAL GAS PIPE LINE COMPANY, LLC TYPICAL RIGHT-OF-WAY CROSS SECTION PROPOSED 42" EDEN LOOP SOUTHEAST SUPPLY ENHANCEMENT M.P. 1382.53 TO M.P. 1413.28 PITTSYLVANIA COUNTY, VIRGINIA AND ROCKINGHAM COUNTY, NORTH CAROLINA					
NO.	DATE	BY	REVISION DESCRIPTION	W.O. NO.	CHK.	APP.						
A	02/02/2024	JWP	ISSUED FOR REVIEW	C1009554	RJB	JAM	DRAWN BY: JWP	DATE: 1/29/2024	ISSUED FOR BID:	SCALE: NTS	DRAWING NUMBER: FX-EDEN-MAIN-E_XS-20 1:58.03 PM CARMISTEAD 5/23/2025	SHEET 1 OF 1
B	02/23/2024	PLH	RE-ISSUED FOR REVIEW	C1009554	RJB	JAM	CHECKED BY: RJB	DATE: 01/30/2024	ISSUED FOR CONSTRUCTION:	REVISION: D		
C	09/06/2024	PLH	ISSUED FOR FERC FINAL	C1009554	RJB	JAM	APPROVED BY: JAM	DATE: 01/30/2024				
D	05/30/2025	RJB	ISSUED FOR FERC SUPPLEMENTAL	C1009554	RJB	JAM	WO: C1009554	RID: 500				


K:\MAPING\MAIN\LOOPSSE_BREFFER\FX-EDEN-MAIN-E_XS-20.dwg

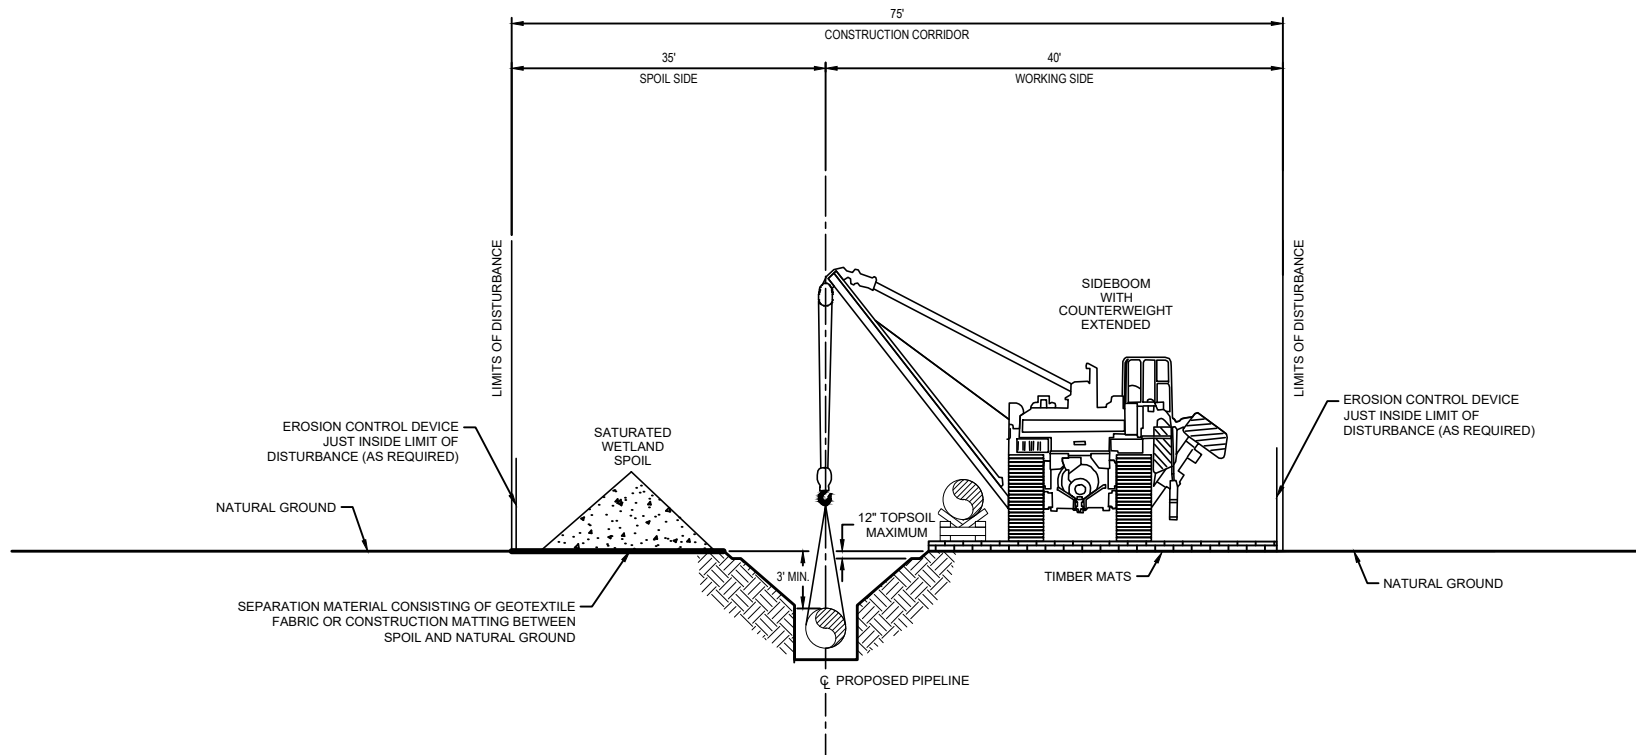


TYPICAL CROSS SECTION NO. 21
SATURATED WETLAND AREAS

DRAWING NO.				REFERENCE TITLE			TRANSCONTINENTAL GAS PIPE LINE COMPANY, LLC TYPICAL RIGHT-OF-WAY CROSS SECTION PROPOSED 42" EDEN LOOP SOUTHEAST SUPPLY ENHANCEMENT M.P. 1382.53 TO M.P. 1413.28 PITTSYLVANIA COUNTY, VIRGINIA AND ROCKINGHAM COUNTY, NORTH CAROLINA					
NO.	DATE	BY	REVISION DESCRIPTION	W.O. NO.	CHK.	APP.						
A	02/02/2024	JWP	ISSUED FOR REVIEW	C1009554	RJB	JAM	DRAWN BY: JWP	DATE: 1/29/2024	ISSUED FOR BID:	SCALE: NTS	DRAWING NUMBER: FX-EDEN-MAIN-E_XS-21 1:59:10 PM CARMISTEAD 5/23/2025	SHEET 1 OF 1
B	02/23/2024	PLH	RE-ISSUED FOR REVIEW	C1009554	RJB	JAM	CHECKED BY: RJB	DATE: 01/30/2024	ISSUED FOR CONSTRUCTION:	REVISION: D		
C	09/06/2024	PLH	ISSUED FOR FERC FINAL	C1009554	RJB	JAM	APPROVED BY: JAM	DATE: 01/30/2024				
D	05/30/2025	RJB	ISSUED FOR FERC SUPPLEMENTAL	C1009554	RJB	JAM	WO: C1009554	RID: 500				


K:\MAPING\MAIN\LOOPSSE_BREFFER\ERC\FX-EDEN-MAIN-E_XS-21.dwg

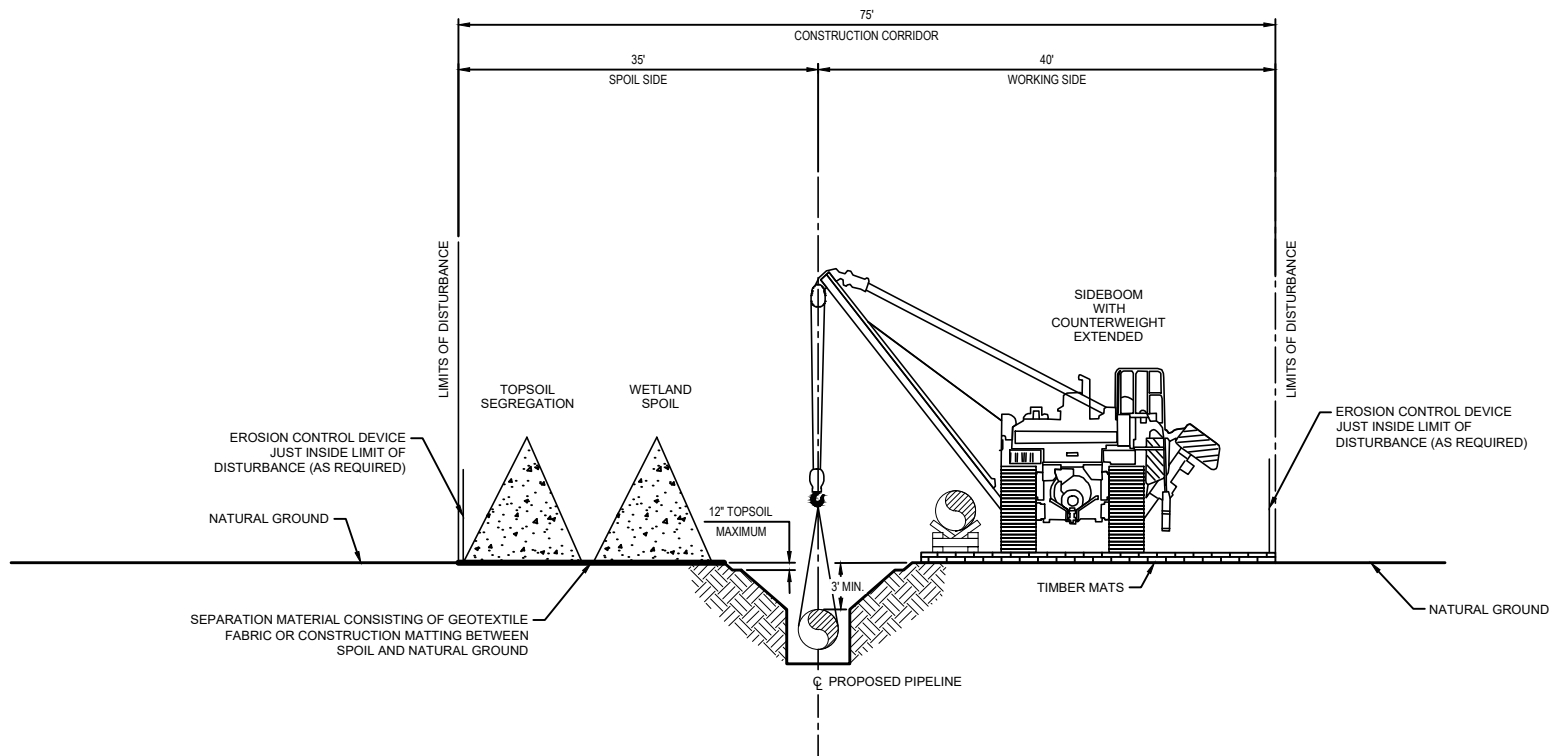

TYPICAL CROSS SECTION NO. 22
UNSATURATED WETLAND AREAS


DRAWING NO.				REFERENCE TITLE			TRANSCONTINENTAL GAS PIPE LINE COMPANY, LLC TYPICAL RIGHT-OF-WAY CROSS SECTION PROPOSED 42" EDEN LOOP SOUTHEAST SUPPLY ENHANCEMENT M.P. 1382.53 TO M.P. 1413.28 PITTSYLVANIA COUNTY, VIRGINIA AND ROCKINGHAM COUNTY, NORTH CAROLINA					
NO.	DATE	BY	REVISION DESCRIPTION	W.O. NO.	CHK.	APP.						
A	02/02/2024	JWP	ISSUED FOR REVIEW	C1009554	RJB	JAM	DRAWN BY: JWP	DATE: 1/29/2024	ISSUED FOR BID:	SCALE: NTS	DRAWING NUMBER: FX-EDEN-MAIN-E_XS-22 2:03:06 PM CARMISTEAD 5/23/2025	SHEET 1 OF 1
B	02/23/2024	PLH	RE-ISSUED FOR REVIEW	C1009554	RJB	JAM	CHECKED BY: RJB	DATE: 01/30/2024	ISSUED FOR CONSTRUCTION:	REVISION: D		
C	09/06/2024	PLH	ISSUED FOR FERC FINAL	C1009554	RJB	JAM	APPROVED BY: JAM	DATE: 01/30/2024				
D	05/30/2025	RJB	ISSUED FOR FERC SUPPLEMENTAL	C1009554	RJB	JAM	WO: C1009554	RID: 500				

K:\MAPING\MAIN\LOOPSSE_BREFFER\FERC\FX-EDEN-MAIN-E_XS-22.dwg

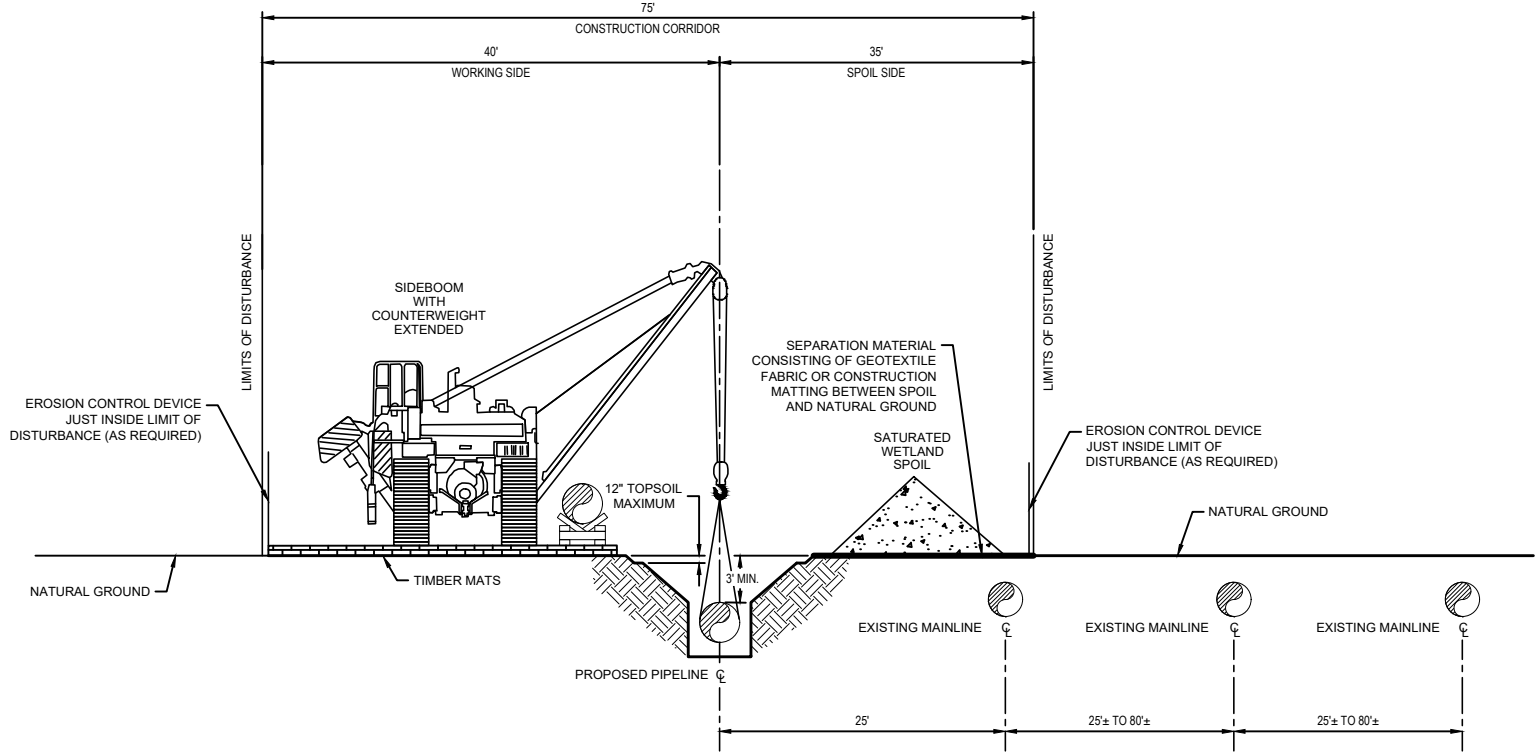


TYPICAL CROSS SECTION NO. 23

SATURATED WETLAND AREAS
COLOCATED WITH EXISTING PIPELINES

DRAWING NO.				REFERENCE TITLE			<div>TRANSCONTINENTAL GAS PIPE LINE COMPANY, LLC</div> <div>TYPICAL RIGHT-OF-WAY CROSS SECTION</div> <div>PROPOSED 42" EDEN LOOP</div> <div>SOUTHEAST SUPPLY ENHANCEMENT</div> <div>M.P. 1382.53 TO M.P. 1413.28</div> <div>PITTSYLVANIA COUNTY, VIRGINIA AND ROCKINGHAM COUNTY, NORTH CAROLINA</div> <div></div>					
NO.	DATE	BY	REVISION DESCRIPTION	W.O. NO.	CHK.	APP.						
A	01/19/2024	PLH	ISSUED FOR REVIEW	C1009554	RJB	JAM	DRAWN BY: JWP	DATE: 01/18/2024	ISSUED FOR BID:		SCALE: NTS	
B	02/23/2024	PLH	RE-ISSUED FOR REVIEW	C1009554	RJB	JAM	CHECKED BY: RJB	DATE: 01/18/2024	ISSUED FOR CONSTRUCTION:		REVISION: D	
C	09/06/2024	PLH	ISSUED FOR FERC FINAL	C1009554	RJB	JAM	APPROVED BY: JAM	DATE: 01/18/2024	DRAWING NUMBER: FX-EDEN-MAIN-E_XS-23		SHEET 1	
D	05/30/2025	RJB	ISSUED FOR FERC SUPPLEMENTAL	C1009554	RJB	JAM	WO: C1009554	RID: 500	2:04:41 PM CARMISTEAD 5/23/2025		OF 1	

K:\MAPS\MAIN\LOOPS\BRIEF\PERC\FX-EDEN-MAIN-E_XS-23.dwg

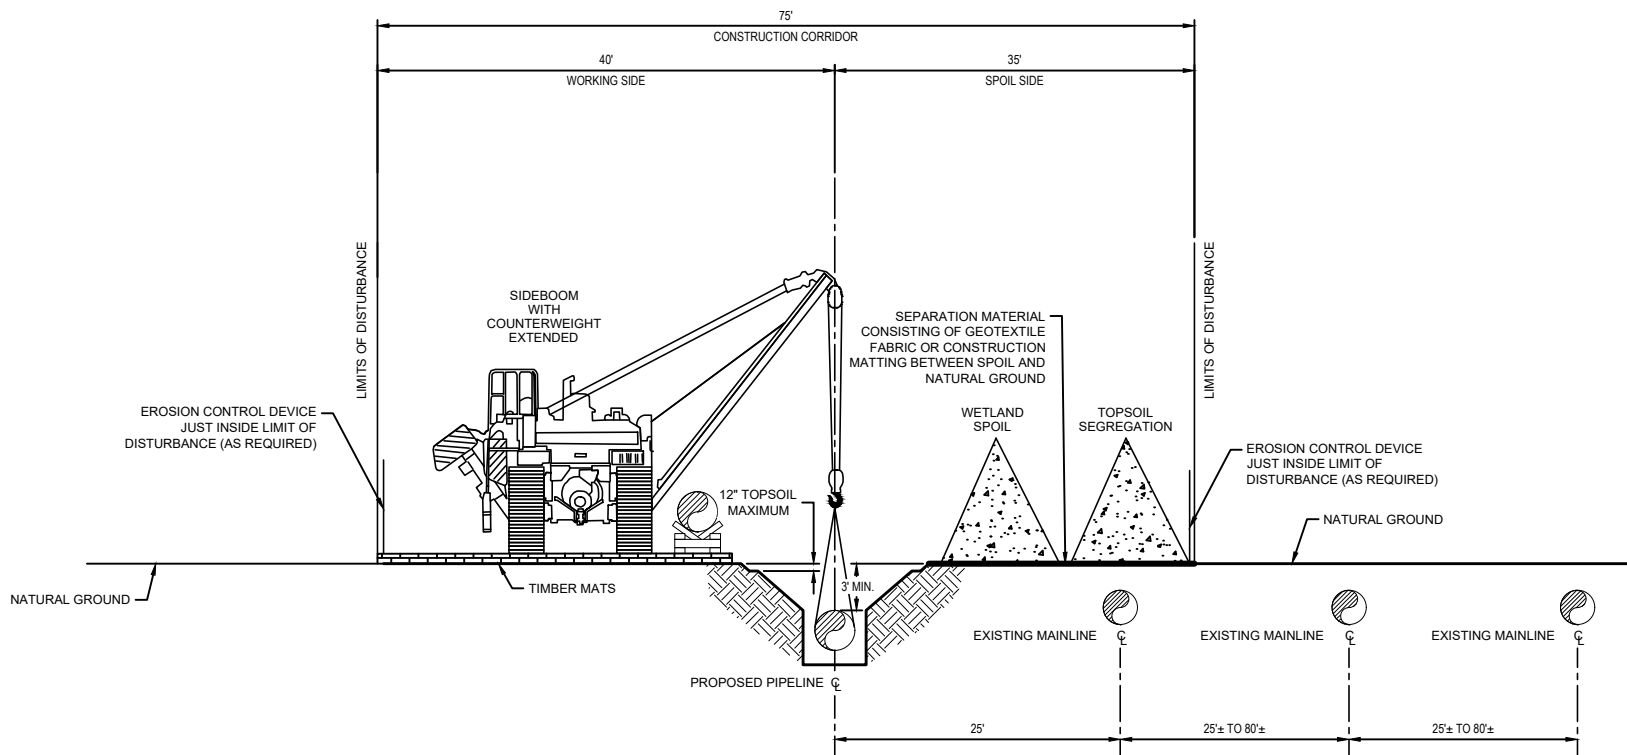


TYPICAL CROSS SECTION NO. 24
 UNSATURATED WETLAND AREAS
 COLOCATED WITH EXISTING PIPELINES


DRAWING NO.				REFERENCE TITLE			TRANSCONTINENTAL GAS PIPE LINE COMPANY, LLC TYPICAL RIGHT-OF-WAY CROSS SECTION PROPOSED 42" EDEN LOOP SOUTHEAST SUPPLY ENHANCEMENT M.P. 1382.53 TO M.P. 1413.28 PITTSYLVANIA COUNTY, VIRGINIA AND ROCKINGHAM COUNTY, NORTH CAROLINA					
NO.	DATE	BY	REVISION DESCRIPTION	W.O. NO.	CHK.	APP.						
A	01/19/2024	PLH	ISSUED FOR REVIEW	C1009554	RJB	JAM	DRAWN BY: JWP		DATE: 01/18/2024	ISSUED FOR BID:		SCALE: NTS
B	02/23/2024	PLH	RE-ISSUED FOR REVIEW	C1009554	RJB	JAM	CHECKED BY: RJB		DATE: 01/18/2024	ISSUED FOR CONSTRUCTION:		REVISION: D
C	09/06/2024	PLH	ISSUED FOR FERC FINAL	C1009554	RJB	JAM	APPROVED BY: JAM		DATE: 01/18/2024	DRAWING NUMBER: FX-EDEN-MAIN-E_XS-24 2:05:53 PM CARMISTEAD 5/23/2025		SHEET 1
D	05/30/2025	RJB	ISSUED FOR FERC SUPPLEMENTAL	C1009554	RJB	JAM	WO: C1009554		RID: 500			OF 1




K:\MAPS\MAIN\LOOPS\BRIEF\PERC\FX-EDEN-MAIN-E_XS-24.dwg

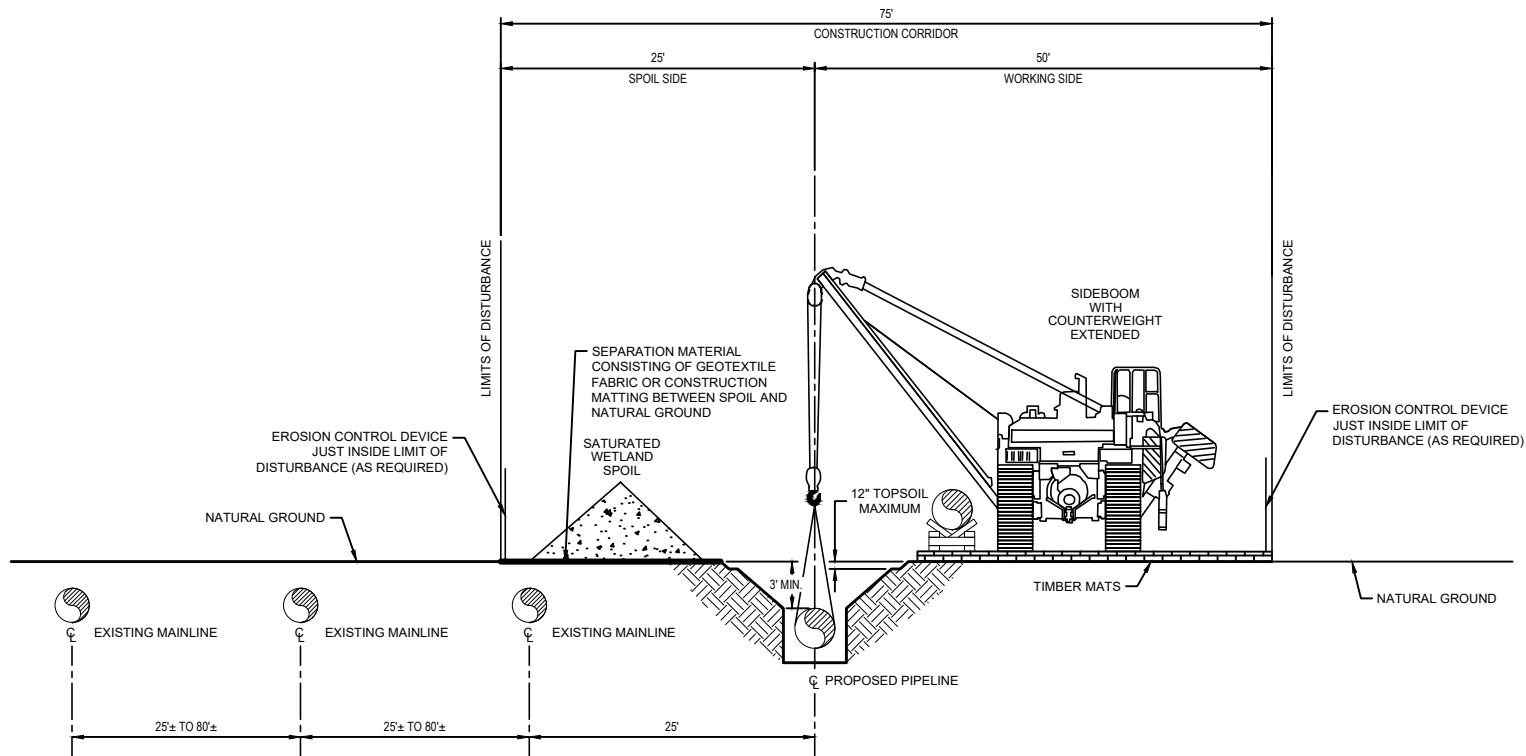

TYPICAL CROSS SECTION NO. 25
 SATURATED WETLAND AREAS
 COLOCATED WITH EXISTING PIPELINES

DRAWING NO.				REFERENCE TITLE			TRANSCONTINENTAL GAS PIPE LINE COMPANY, LLC TYPICAL RIGHT-OF-WAY CROSS SECTION PROPOSED 42" EDEN LOOP SOUTHEAST SUPPLY ENHANCEMENT M.P. 1382.53 TO M.P. 1413.28 PITTSYLVANIA COUNTY, VIRGINIA AND ROCKINGHAM COUNTY, NORTH CAROLINA					
NO.	DATE	BY	REVISION DESCRIPTION	W.O. NO.	CHK.	APP.						
A	02/02/2024	JWP	ISSUED FOR REVIEW	C1009554	RJB	JAM	DRAWN BY: JWP	DATE: 01/29/2024	ISSUED FOR BID:	SCALE: NTS	DRAWING NUMBER: FX-EDEN-MAIN-E_XS-25 2:11:48 PM CARMISTEAD 5/23/2025	SHEET 1 OF 1
B	02/23/2024	PLH	RE-ISSUED FOR REVIEW	C1009554	RJB	JAM	CHECKED BY: RJB	DATE: 01/30/2024	ISSUED FOR CONSTRUCTION:	REVISION: D		
C	09/06/2024	PLH	ISSUED FOR FERC FINAL	C1009554	RJB	JAM	APPROVED BY: JAM	DATE: 01/30/2024				
D	05/30/2025	RJB	ISSUED FOR FERC SUPPLEMENTAL	C1009554	RJB	JAM	WO: C1009554	RID: 500				

K:\MAPING\MAIN\LOOPS\BRIEF\FERC\FX-EDEN-MAIN-E_XS-25.dwg

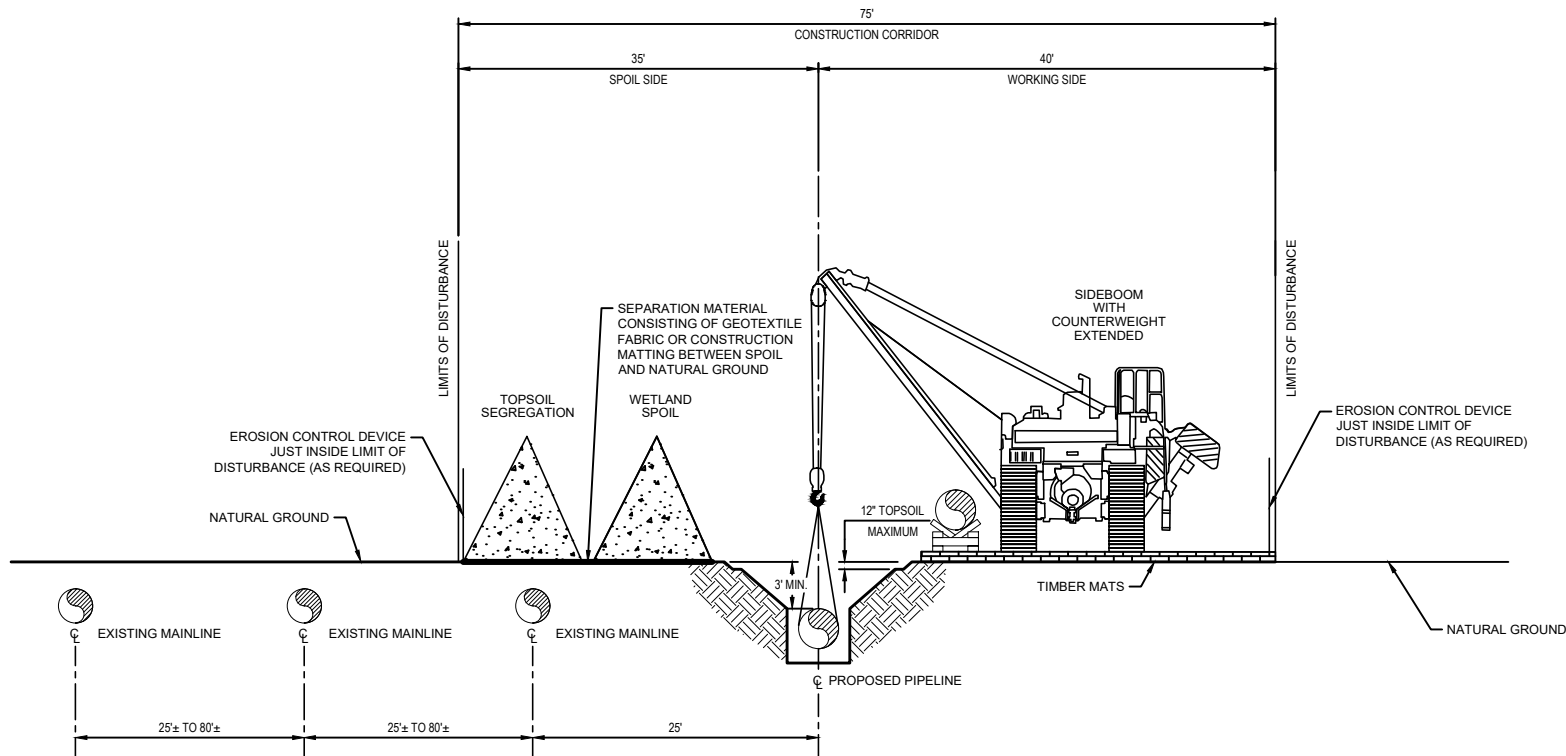


TYPICAL CROSS SECTION NO. 26
 UNSATURATED WETLAND AREAS
 COLOCATED WITH EXISTING PIPELINES


DRAWING NO.				REFERENCE TITLE			TRANSCONTINENTAL GAS PIPE LINE COMPANY, LLC TYPICAL RIGHT-OF-WAY CROSS SECTION PROPOSED 42" EDEN LOOP SOUTHEAST SUPPLY ENHANCEMENT M.P. 1382.53 TO M.P. 1413.28 PITTSYLVANIA COUNTY, VIRGINIA AND ROCKINGHAM COUNTY, NORTH CAROLINA				
NO.	DATE	BY	REVISION DESCRIPTION	W.O. NO.	CHK.	APP.					
A	02/02/2024	JWP	ISSUED FOR REVIEW	C1009554	RJB	JAM	DRAWN BY: JWP	DATE: 01/29/2024	ISSUED FOR BID:	SCALE: NTS	
B	02/23/2024	PLH	RE-ISSUED FOR REVIEW	C1009554	RJB	JAM	CHECKED BY: RJB	DATE: 01/30/2024	ISSUED FOR CONSTRUCTION:	REVISION: D	
C	09/06/2024	PLH	ISSUED FOR FERC FINAL	C1009554	RJB	JAM	APPROVED BY: JAM	DATE: 01/30/2024	DRAWING NUMBER: FX-EDEN-MAIN-E_XS-26		SHEET 1
D	05/30/2025	RJB	ISSUED FOR FERC SUPPLEMENTAL	C1009554	RJB	JAM	WO: C1009554	RID: 500	11:13:20 AM CARMISTEAD 5/23/2025		OF 1




K:\MAPING\MAIN\LOP\SSE_BREFFER\FX-EDEN-MAIN-E_XS-26.dwg

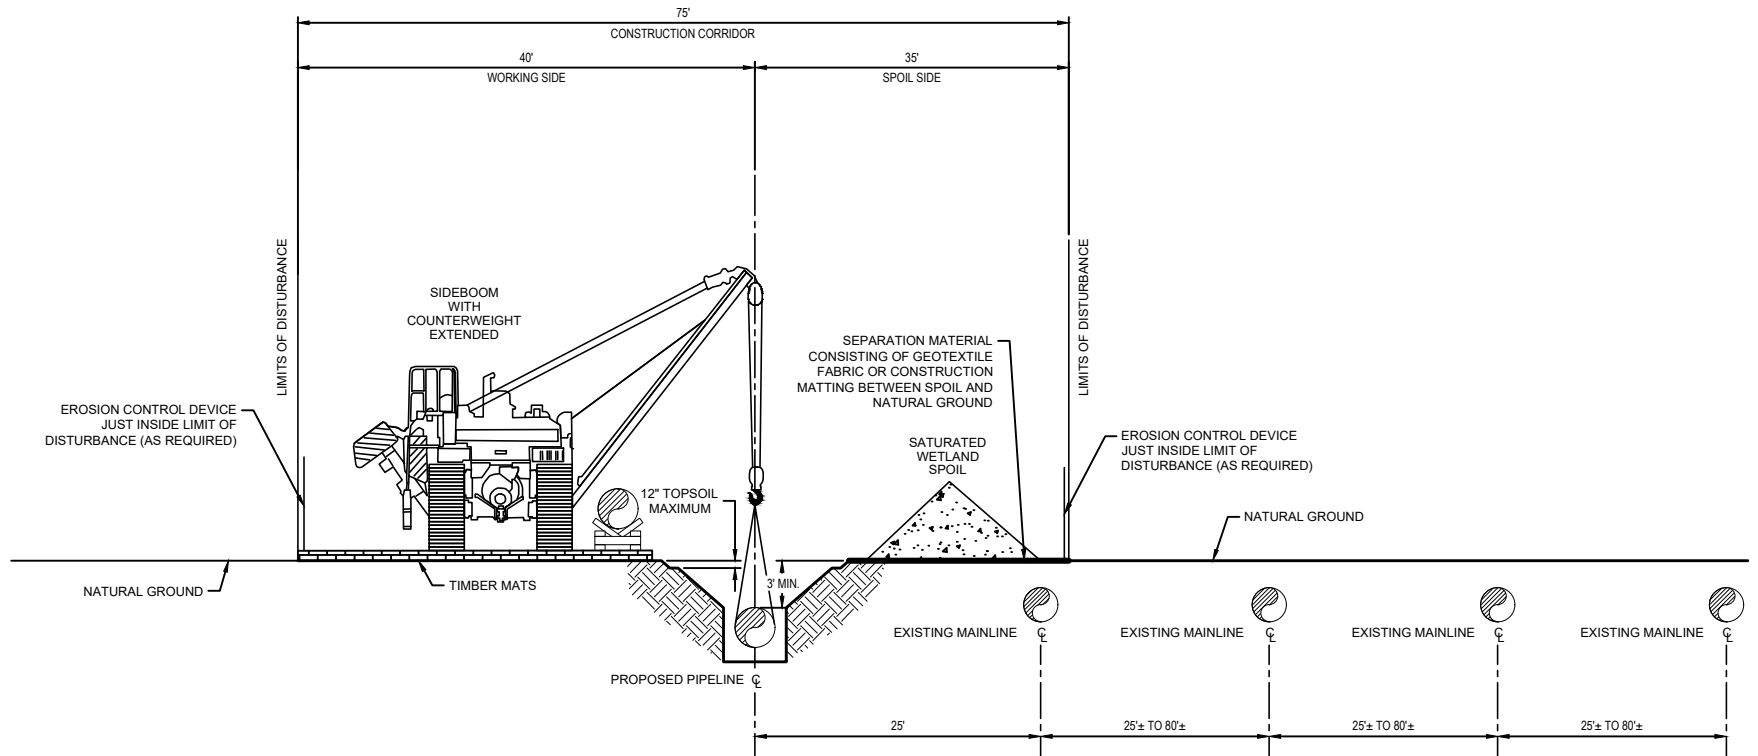

TYPICAL CROSS SECTION NO. 27
SATURATED WETLAND AREAS
COLOCATED WITH EXISTING PIPELINES


DRAWING NO.				REFERENCE TITLE				TRANSCONTINENTAL GAS PIPE LINE COMPANY, LLC TYPICAL RIGHT-OF-WAY CROSS SECTION PROPOSED 42" EDEN LOOP SOUTHEAST SUPPLY ENHANCEMENT M.P. 1382.53 TO M.P. 1413.28 PITTSYLVANIA COUNTY, VIRGINIA AND ROCKINGHAM COUNTY, NORTH CAROLINA				
NO.	DATE	BY	REVISION DESCRIPTION	W.O. NO.	CHK.	APP.	DRAWN BY:	DATE:	ISSUED FOR BID:	SCALE:	NTS	
A	01/19/2024	PLH	ISSUED FOR REVIEW	C1009554	RJB	JAM	CHECKED BY: RJB	DATE: 01/18/2024	ISSUED FOR CONSTRUCTION:	REVISION: D		
B	02/23/2024	PLH	RE-ISSUED FOR REVIEW	C1009554	RJB	JAM	APPROVED BY: JAM	DATE: 01/18/2024	DRAWING NUMBER: FX-EDEN-MAIN-E_XS-27			SHEET 1
C	09/06/2024	PLH	ISSUED FOR FERC FINAL	C1009554	RJB	JAM	WO: C1009554	RID: 500	2:12:31 PM	CARMISTEAD	5/23/2025	OF 1
D	05/30/2025	RJB	ISSUED FOR FERC SUPPLEMENTAL	C1009554	RJB	JAM						


K:\MAPING\MAIN\LOOPS\BRIEF\ERC\FX-EDEN-MAIN-E_XS-27.dwg

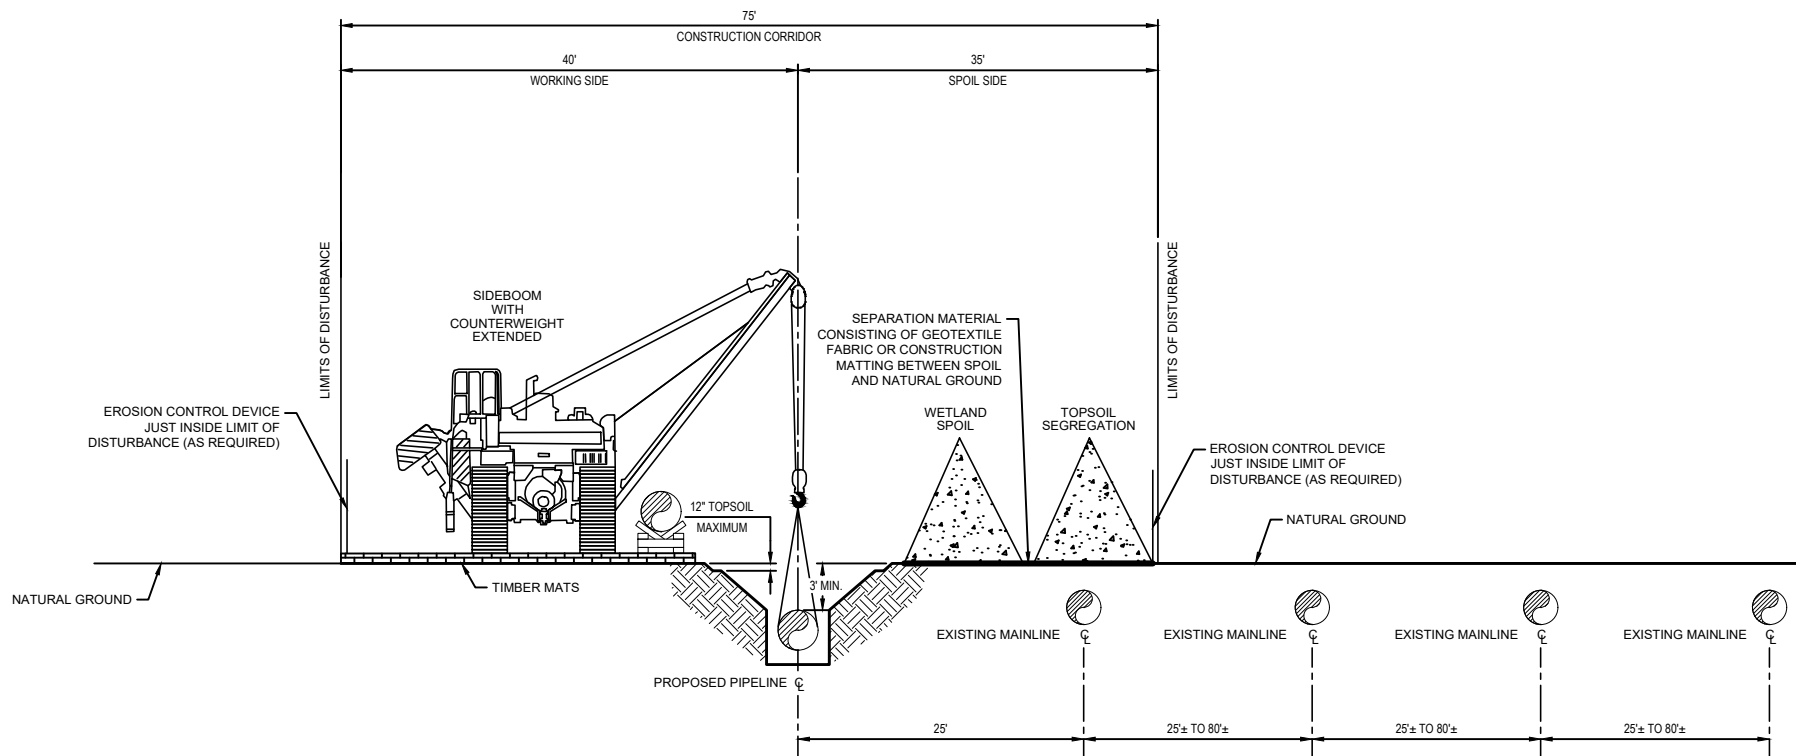


TYPICAL CROSS SECTION NO. 28

UNSATURATED WETLAND AREAS
COLOCATED WITH EXISTING PIPELINES


DRAWING NO.			REFERENCE TITLE				TRANSCONTINENTAL GAS PIPE LINE COMPANY, LLC TYPICAL RIGHT-OF-WAY CROSS SECTION PROPOSED 42" EDEN LOOP SOUTHEAST SUPPLY ENHANCEMENT M.P. 1382.53 TO M.P. 1413.28 PITTSYLVANIA COUNTY, VIRGINIA AND ROCKINGHAM COUNTY, NORTH CAROLINA							
NO.	DATE	BY	REVISION DESCRIPTION	W.O. NO.	CHK.	APP.	DRAWN BY:	JWP	DATE: 01/18/2024	ISSUED FOR BID:	SCALE: NTS			
A	01/19/2024	PLH	ISSUED FOR REVIEW	C1009554	RJB	JAM	CHECKED BY:	RJB	DATE: 01/18/2024	ISSUED FOR CONSTRUCTION:	REVISION: D			
B	02/23/2024	PLH	RE-ISSUED FOR REVIEW	C1009554	RJB	JAM	APPROVED BY:	JAM	DATE: 01/18/2024	DRAWING NUMBER:	FX-EDEN-MAIN-E_XS-28		SHEET 1	
C	09/06/2024	PLH	ISSUED FOR FERC FINAL	C1009554	RJB	JAM	WO: C1009554		RID: 500	11:35:11 AM	CARMISTEAD	5/23/2025	OF 1	
D	05/30/2025	RJB	ISSUED FOR FERC SUPPLEMENTAL	C1009554	RJB	JAM								

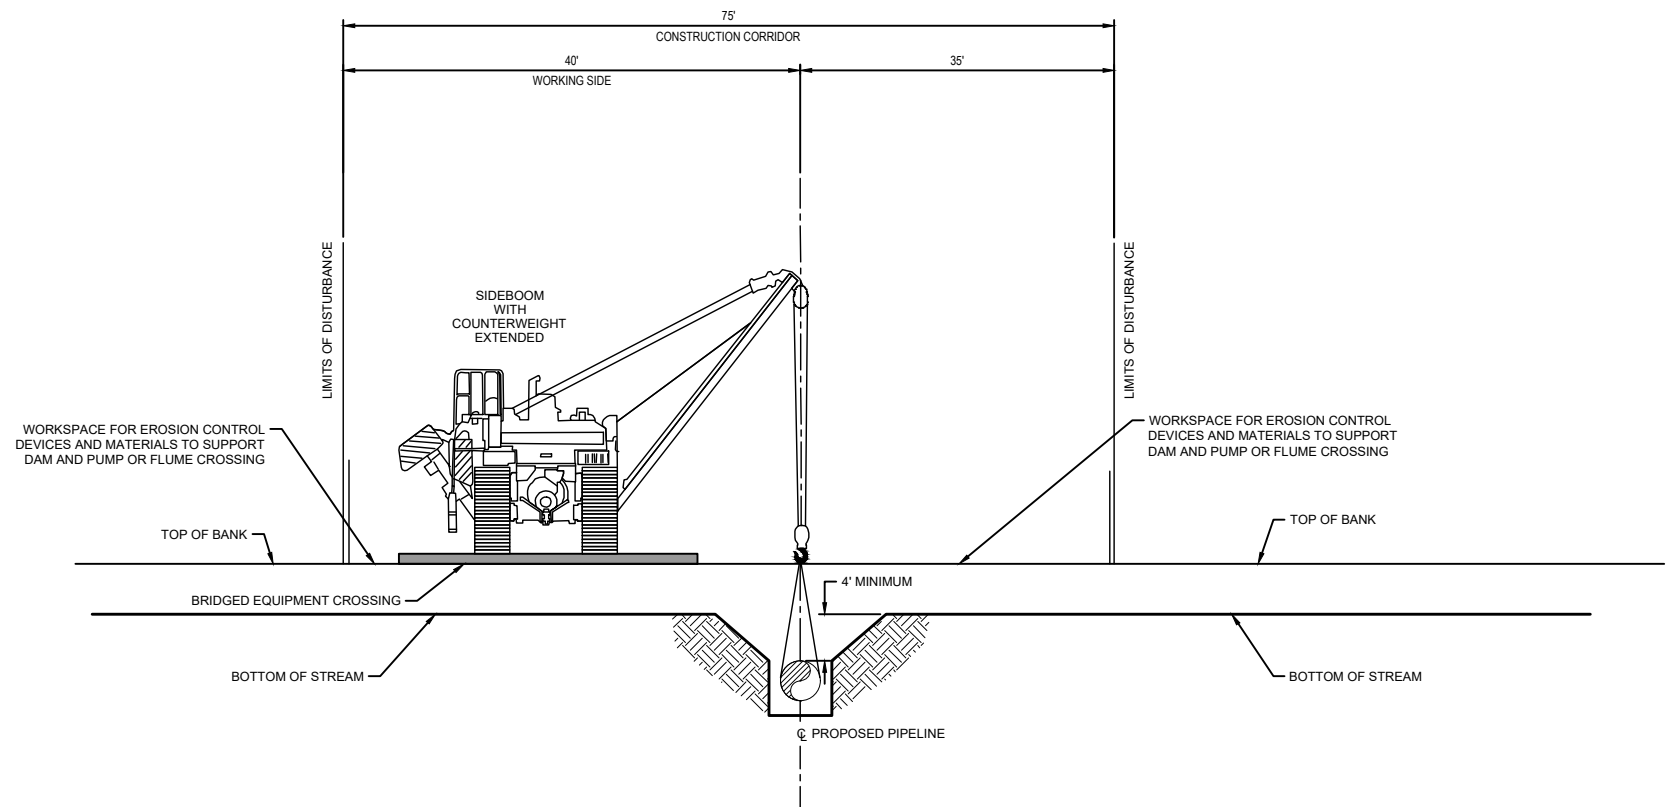

TYPICAL CROSS SECTION NO. 29
STREAM CROSSING

DRAWING NO.			REFERENCE TITLE				<div>TRANSCONTINENTAL GAS PIPE LINE COMPANY, LLC</div> <div>TYPICAL RIGHT-OF-WAY CROSS SECTION</div> <div>PROPOSED 42" SALEM LOOP</div> <div>SOUTHEAST SUPPLY ENHANCEMENT</div> <div>M.P. 1382.53 TO M.P. 1413.28</div> <div>PITTSYLVANIA COUNTY, VIRGINIA AND ROCKINGHAM COUNTY, NORTH CAROLINA</div> <div></div>							
NO.	DATE	BY	REVISION DESCRIPTION	W.O. NO.	CHK.	APP.	DRAWN BY:	JWP	DATE: 01/18/2024	ISSUED FOR BID:	SCALE: NTS			
A	01/19/2024	PLH	NOT USED	C1009555	RJB	JAM	CHECKED BY:	RJB	DATE: 01/18/2024	ISSUED FOR CONSTRUCTION:	REVISION: D			
B	02/23/2024	PLH	NOT USED	C1009555	RJB	JAM	APPROVED BY:	JAM	DATE: 01/18/2024	DRAWING NUMBER: FX-EDEN-MAIN-E_XS-29	SHEET 1			
C	09/06/2024	PLH	NOT USED	C1009555	RJB	JAM	WO: C1009555		RID: 500	9:05:26 AM PHUMPHREY 5/28/2025	OF 1			
D	05/30/2025	RJB	ISSUED FOR FERC SUPPLEMENTAL	C1009555	RJB	JAM								

K:\APPINGS\MAIN\DOCS\BRIEF\PERC\FX-EDEN\MAIN-E_XS-29.dwg

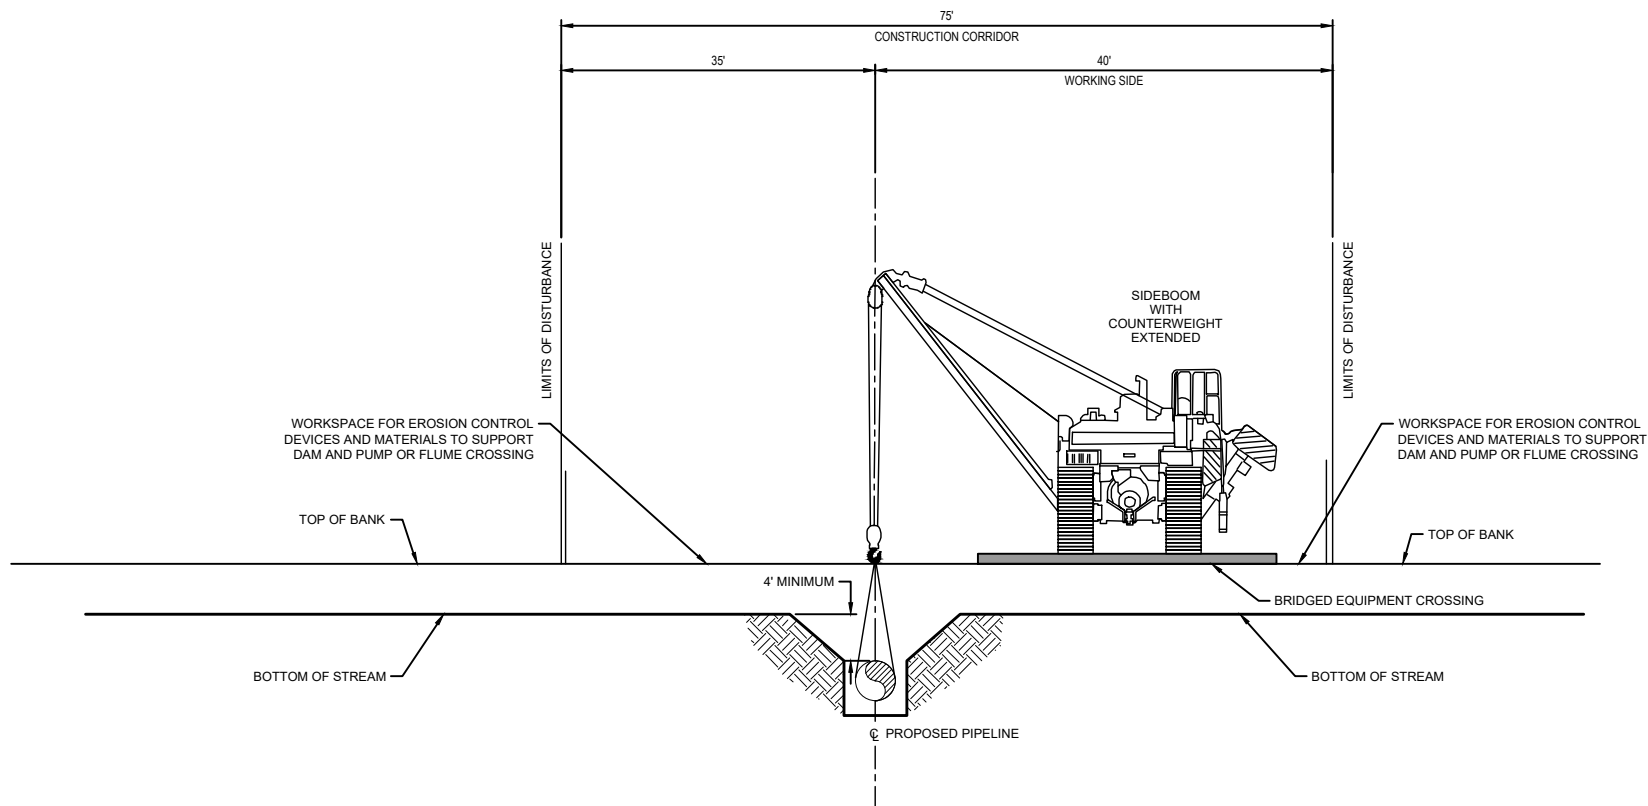

TYPICAL CROSS SECTION NO. 30
STREAM CROSSING

DRAWING NO.				REFERENCE TITLE			TRANSCONTINENTAL GAS PIPE LINE COMPANY, LLC TYPICAL RIGHT-OF-WAY CROSS SECTION PROPOSED 42" SALEM LOOP SOUTHEAST SUPPLY ENHANCEMENT M.P. 1382.53 TO M.P. 1413.28 PITTSYLVANIA COUNTY, VIRGINIA AND ROCKINGHAM COUNTY, NORTH CAROLINA						
NO.	DATE	BY	REVISION DESCRIPTION	W.O. NO.	CHK.	APP.							
A	01/19/2024	PLH	NOT USED	C1009555	RJB	JAM	DRAWN BY: JWP DATE: 01/18/2024 ISSUED FOR BID: SCALE: NTS CHECKED BY: RJB DATE: 01/18/2024 ISSUED FOR CONSTRUCTION: REVISION: D APPROVED BY: JAM DATE: 01/18/2024 DRAWING NUMBER: FX-EDEN-MAIN-E_XS-30 SHEET 1 WO: C1009555 RID: 500 9:06:08 AM PHUMPHREY 5/28/2025 OF 1						
B	02/23/2024	PLH	NOT USED	C1009555	RJB	JAM							
C	09/06/2024	PLH	NOT USED	C1009555	RJB	JAM							
D	05/30/2025	RJB	ISSUED FOR FERC SUPPLEMENTAL	C1009555	RJB	JAM							



K:\PITTSYLVANIA\MAIN\LOOP\SS_E_138253-141328\FERC\FX-EDEN-MAIN-E_XS-30.dwg