



- WATERS OF THE U.S. DELINEATION AND SURVEY NOTES:
- Wetland flags were located using standard survey equipment. Flag locations were completed by Whiteley Infrastructure Group and PSSS, LLC between March 18, 2024, and August 31, 2024. Additional flag locations were completed in October and November 2024 and in January, February, and April 2025.
 - Wetland/stream identification numbers are shown depicting the survey-located boundary of wetlands and other waters of the U.S. (WOTUS, i.e., streams, ponds, etc.). In the field, wetland and data point flags are yellow-glo in color and stream flags are blue-glo in color.
 - Topography information prepared by WSSI from U.S. Geological Survey LIDAR and survey area boundary information obtained from Williams Companies was used as a base for this Attachment. The Virginia Base Mapping Program (VBMP) Spring 2023 aerial imagery was also used as a base for this Attachment.
 - This delineation was performed pursuant to the "Corps of Engineers Wetlands Delineation Manual," Technical Report Y-87-1 (1987 Manual) and subsequent guidance and modification by the Regional Supplement to the Corps of Engineers Wetland Delineation Manual: Eastern Mountains and Piedmont Region (Version 2.0) dated April 2012.
 - Because the study area consists of a linear corridor, transects were not established, and the study area was systematically searched for aquatic resources.
 - Field work was performed from March 18, 2024 - August 21, 2024, by Kyle Zinn, WPIT, CFA, Michael Smith, Jennifer Feese, PWD, PWS, VSWD, Michaela Moss, WPIT, Lindsey Shortt, WPIT, Abby Spotswood, Alex Bailey, Alex Thorpe, Autumn Thomas, and Dan Wilson. Additional field work was performed on October 7-9, 15, 16, and 28, 2024, November 13-15 and 19-21, 2024, January 8-10 and 14, 2025, February 24-27, 2025, and March 31, 2025.
 - The North Carolina Division of Water Quality (NCDWQ) method (Version 4.11, Effective Date: September 1, 2010) was used in the field to distinguish between ephemeral, intermittent, and perennial streams. This method was used to characterize representative stream reaches within the study area.
 - This water of the U.S. (i.e., stream or wetland) originates outside of the study area, upslope.
 - This water of the U.S. (i.e., stream or wetland) continues outside of the study area, downslope.
 - The terms "Ephemeral", "Intermittent", and "Perennial" used on this Attachment classify and describe the flow regime character of streams, are based on Wetland Studies and Solutions, Inc.'s (WSSI) field observations, and are only provided for state and local regulatory purposes. The flow regimes of streams are not verified by the U.S. Army Corps of Engineers (COE); however, the geographic limits of these streams are all subject to COE jurisdiction, and the COE's approval of this delineation represents only the approval of the geographic limits of waters of the U.S.
 - Virginia Department of Environmental Quality (DEQ) Stream Identification Forms that document stream bed, bank, and ordinary high water data are provided in Exhibit 11.
 - As shown on the Virginia Tech Department of Crop and Soil Environmental Science's Sulfide Hazard Risk Map (Exhibit 5), no documented acid producing soils risk is present within the study area.
 - See Sheets 24 and 25 for Aquatic Resources Tables, Data Point Table, Photo Table, DEQ Stream Form Table, and U.S. Army Corps of Engineers (COE) and Virginia Department of Environmental Quality (DEQ) Site Visit Concurrence and WSSI Delineation Updates Table.
 - Data Points 318-325 and 484-487 are excluded from this map as they were conducted as part of the Cherrystone PRM Site delineation as described in the report entitled "Waters of the U.S. (Including Wetlands) Delineation" prepared by WSSI on April 11, 2025 and updated June 4, 2025. This delineation overlaps a portion of the Southeast Supply Enhancement Project but is a standalone site and report.
 - On November 19-21, 2024, the DEQ conducted field site visits with WSSI staff as part of the State Surface Water Determination (SSWD) request. Additionally, on February 26 and 27, 2025, the COE and DEQ conducted joint field site visits with WSSI staff as part of the Preliminary Jurisdictional Determination (PJD) and SSWD requests. In response to DEQ's SSWD (No. 000214) Comment Letter and Additional Information Request dated May 23, 2025, the delineation report has been updated to reflect the revision of the Cowardin classifications of Streams L019-1, L090-1 and L137-1 from perennial to intermittent. The results of the agency site visits and comment letters are summarized in the "U.S. Army Corps of Engineers (COE) and Virginia Department of Environmental Quality (DEQ) Site Visit Concurrence and WSSI Delineation Updates" Table included as Exhibit 15 in the WOTUS delineation report and have been incorporated into this updated Attachment on Sheet 25.
 - As confirmed during the DEQ and COE site visits, the area identified in the southern portion of the survey area near MP M-0402 1388.30 contains a surface water connection to jurisdictional waters or other waters of the U.S. downslope and has a nexus to interstate commerce; therefore, PEM wetland W224-1 is not considered an isolated water body.

SUMMARY WOTUS TABLE			
Cowardin	Acres	Square Feet	Linear Feet of Streambed
Ephemeral	0.624	27,194	7,008
Intermittent	1.225	53,356	11,644
Perennial	8.598	374,532	26,551
PEM	39.349	1,714,051	N/A
PFO	25.145	1,095,315	N/A
POW	6.842	298,020	N/A
PSS	0.798	34,782	N/A
TOTAL AQUATIC RESOURCES IN STUDY AREA	82.58	3,597,251	45,203
TOTAL UPLANDS IN STUDY AREA	1,550.57	67,542,339	N/A

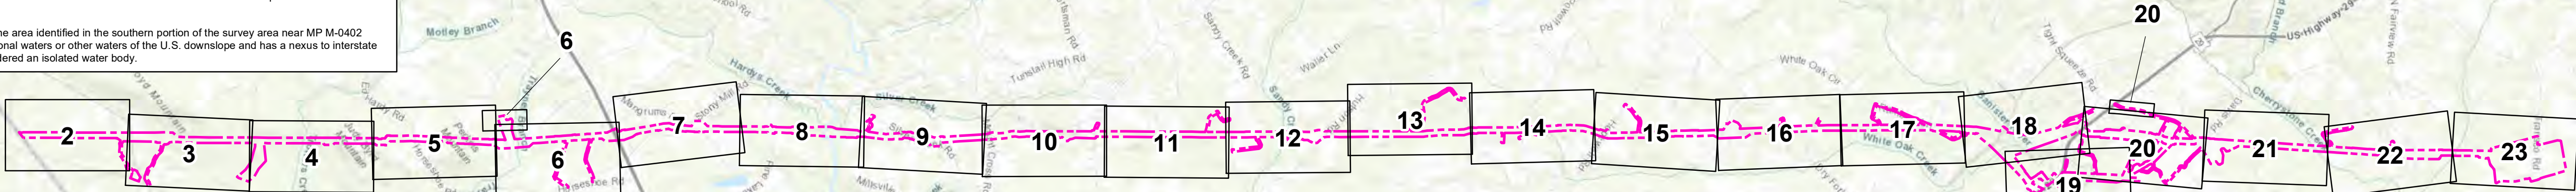

Prepared by:
Wetland Studies and Solutions, Inc.
a DAVEY company

Index Map


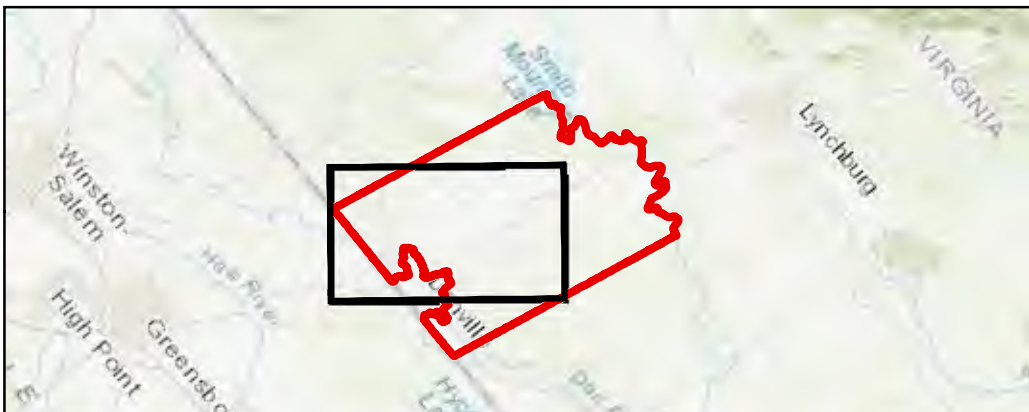


Attachment I
Southeast Supply Enhancement Project -
Eden Loop - VA Portion and Compressor Station 165
Waters of the U.S. (Including Wetlands) Delineation Map

Project Location:
Pittsylvania County, Virginia

September 2024 - Updated May 2025 & June 2025

0 1 2 3 4 5 Miles

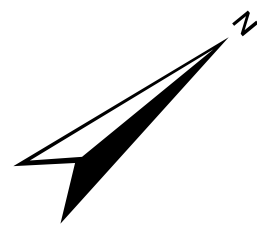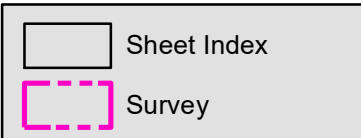

Sheet 1 of 25

Scale is 1 inch = 200 feet when printed at the original size of 24X36

Horizontal Datum: NAD83 VA State Plane (2011) South US Survey Foot
Vertical Datum: NAVD88




Prepared by:
Wetland Studies and Solutions, Inc.
a **DAVEY**  company




Project Location:
Pittsylvania County, Virginia


September 2024 - Updated May 2025 & June 2025

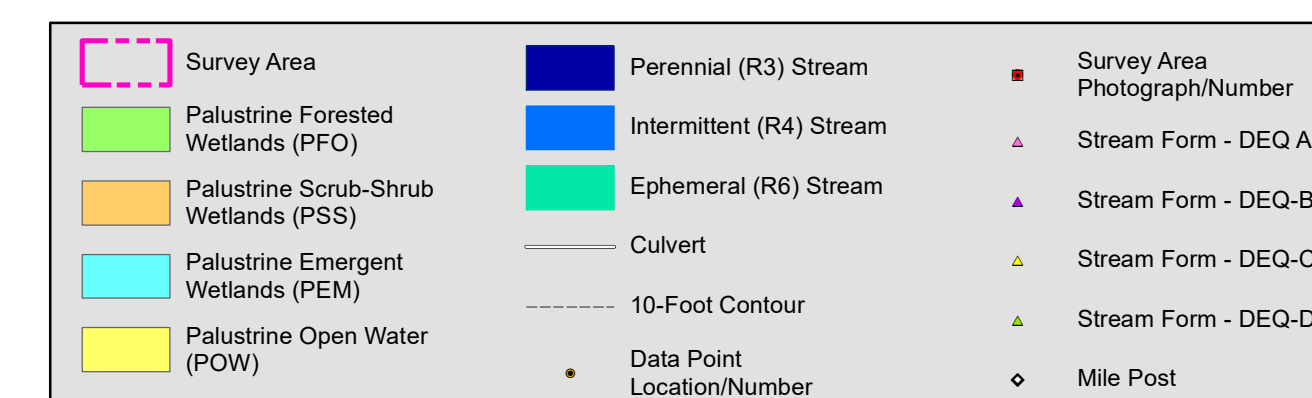

Aerial Source: Virginia Base Mapping Program (VBMP) - Spring 2023
Horizontal Datum: NAD83 VA State Plane (2011) South US Survey Foot
Vertical Datum: NAVD88

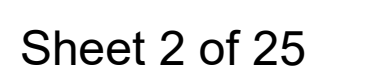

Scale is 1 inch = 200 feet when printed at
the original size of 24X36

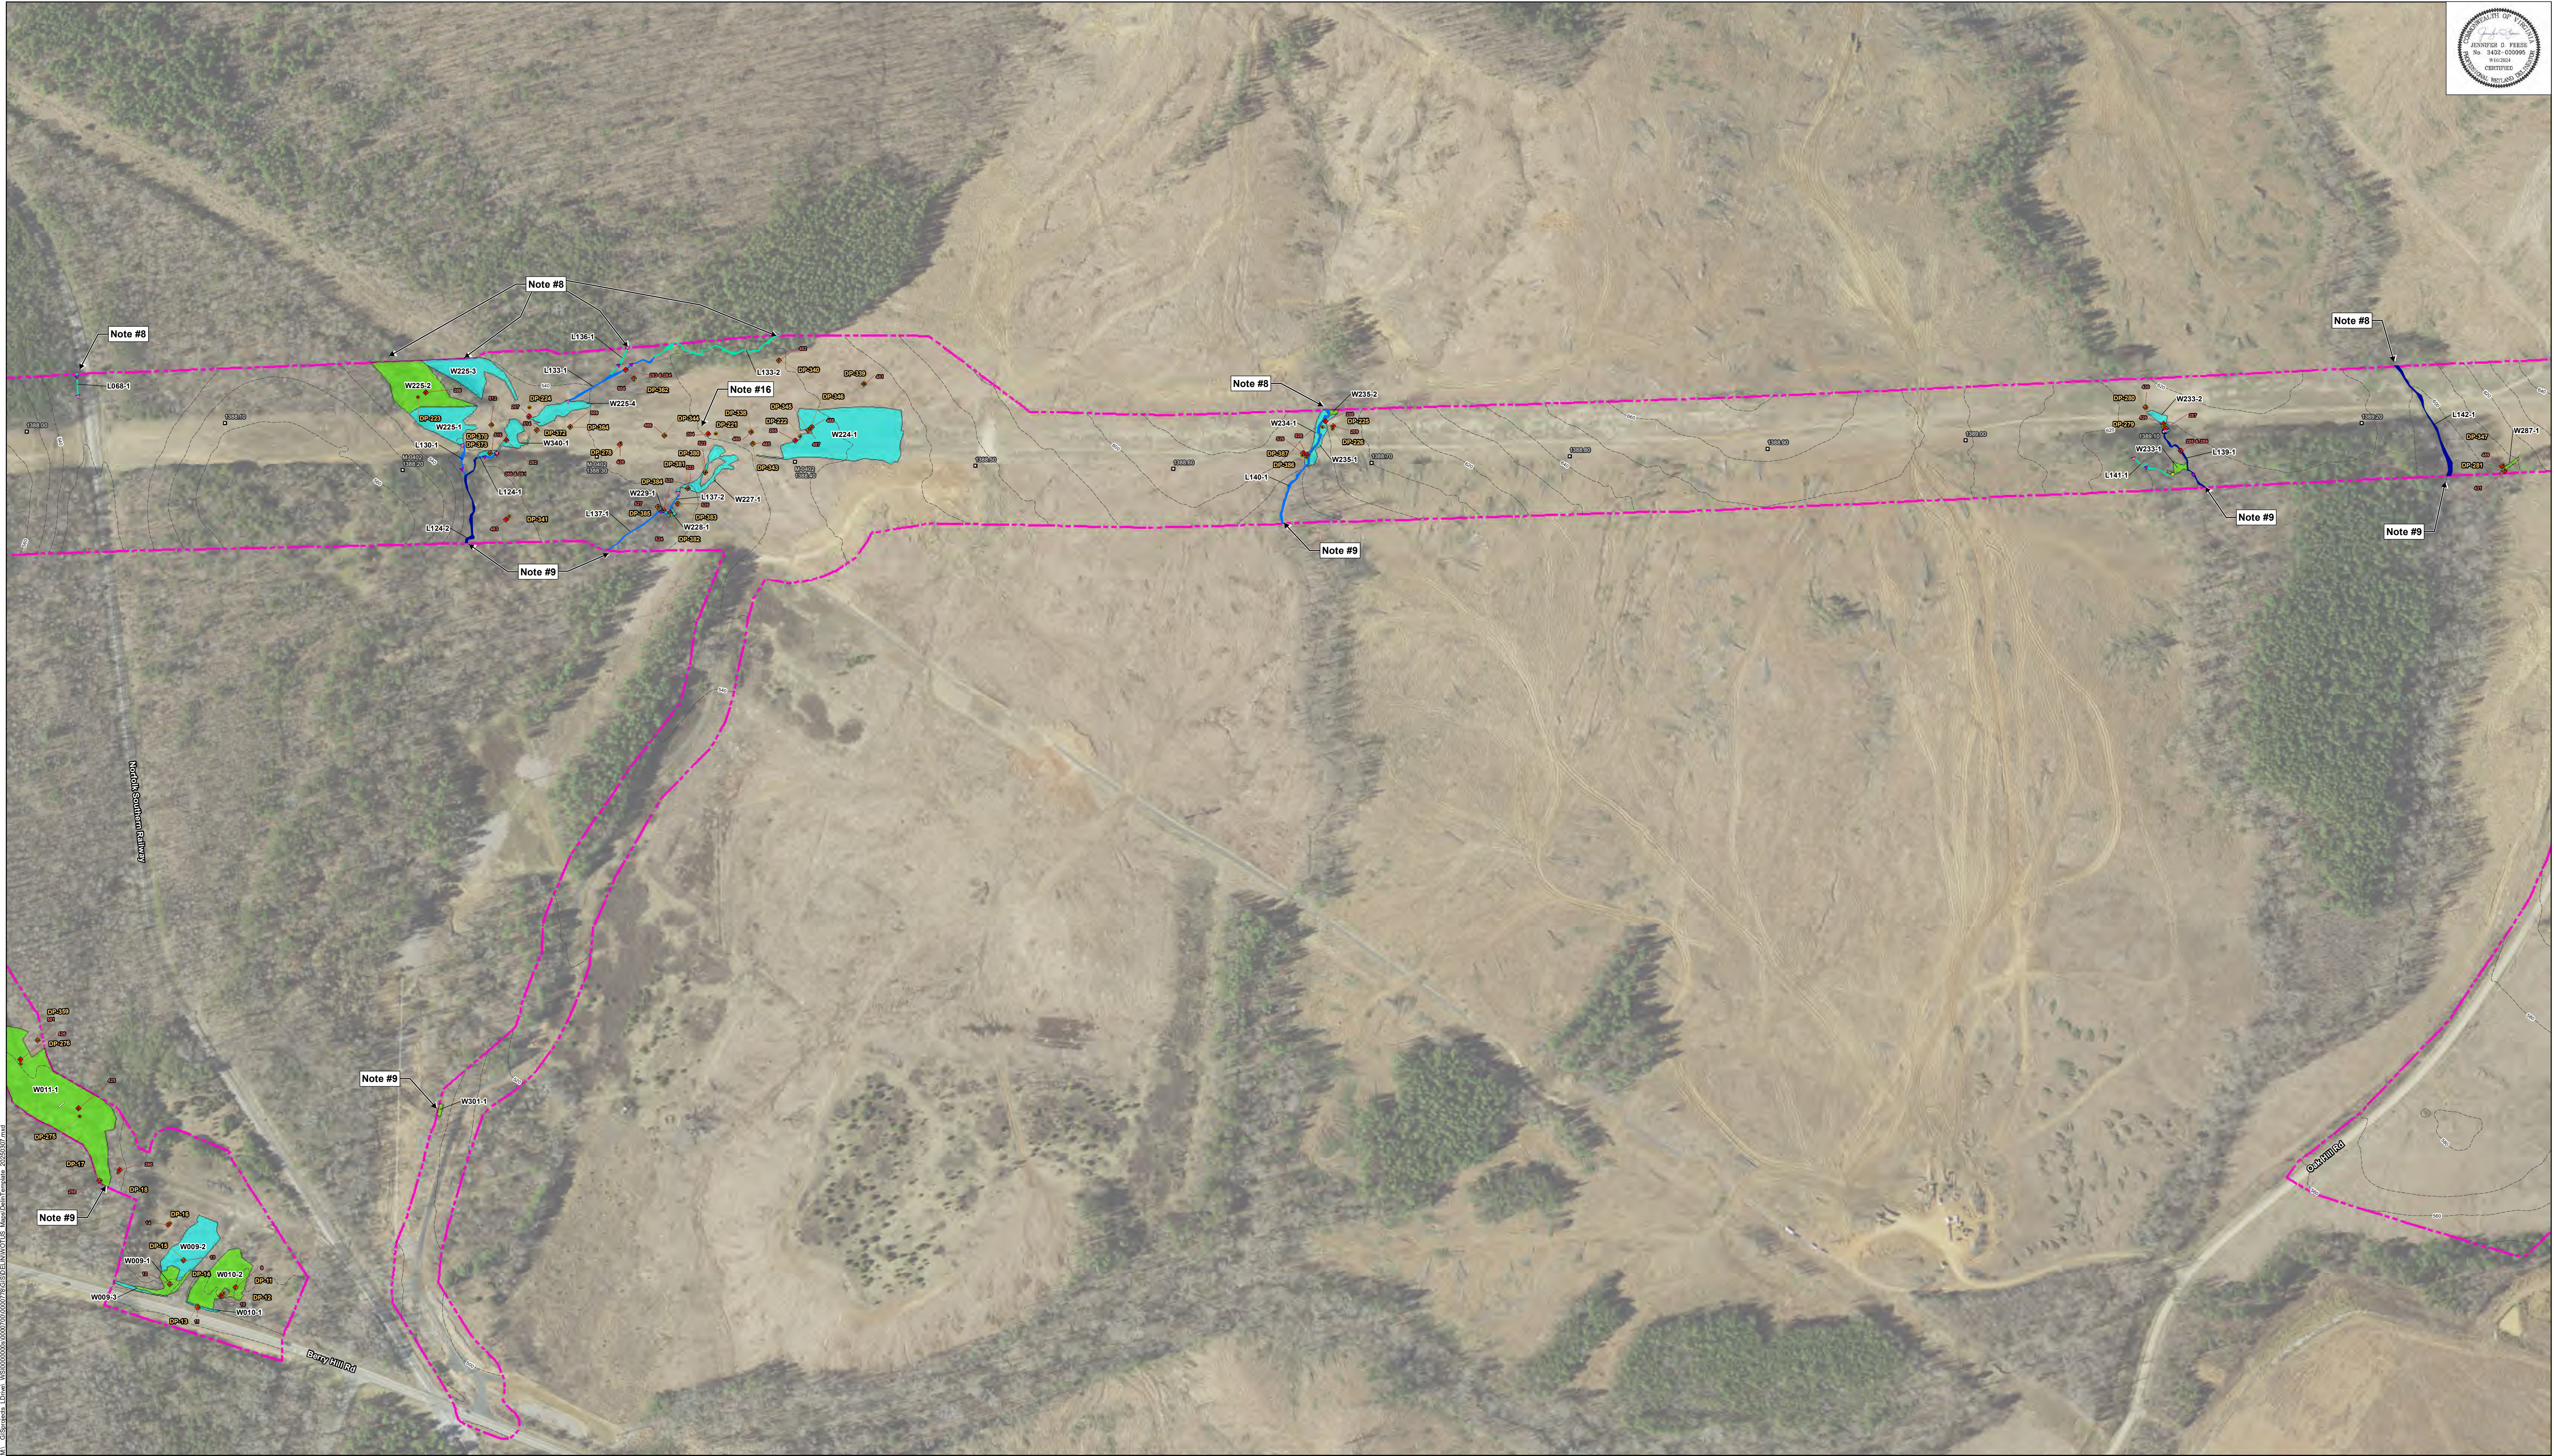


Prepared by:

Wetland Studies and Solutions, Inc.
a **DAVEY**  company




Project Location:
Pittsylvania County, Virginia

September 2024 - Updated May 2025 & June 2025

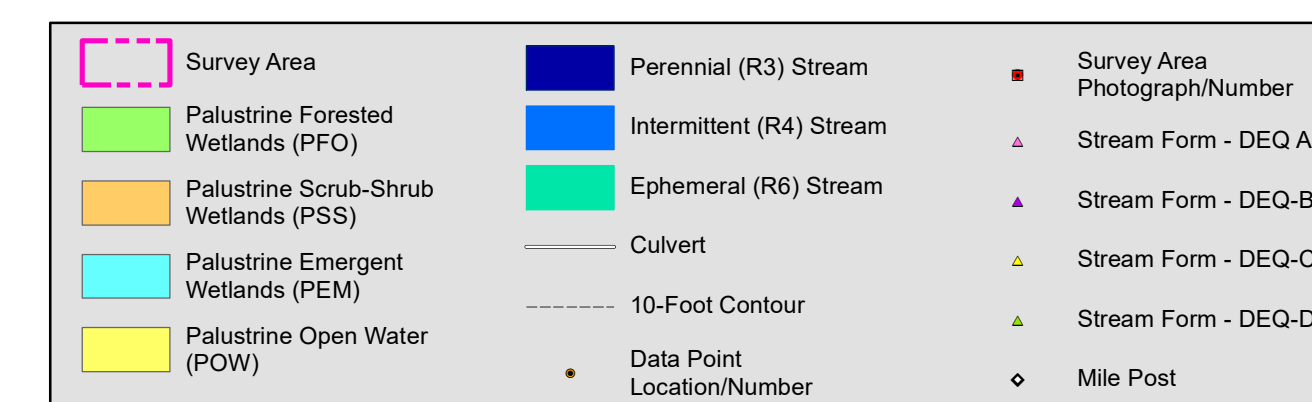

Aerial Source: Virginia Base Mapping Program (VBMP) - Spring 2023
Horizontal Datum: NAD83 VA State Plane (2011) South US Survey Foot
Vertical Datum: NAVD88

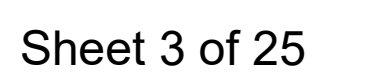

Scale is 1 inch = 200 feet when printed at
the original size of 24X36




Prepared by:

Wetland Studies and Solutions, Inc.
a **DAVEY**  company




September 2024 - Updated May 2025 & June 2025

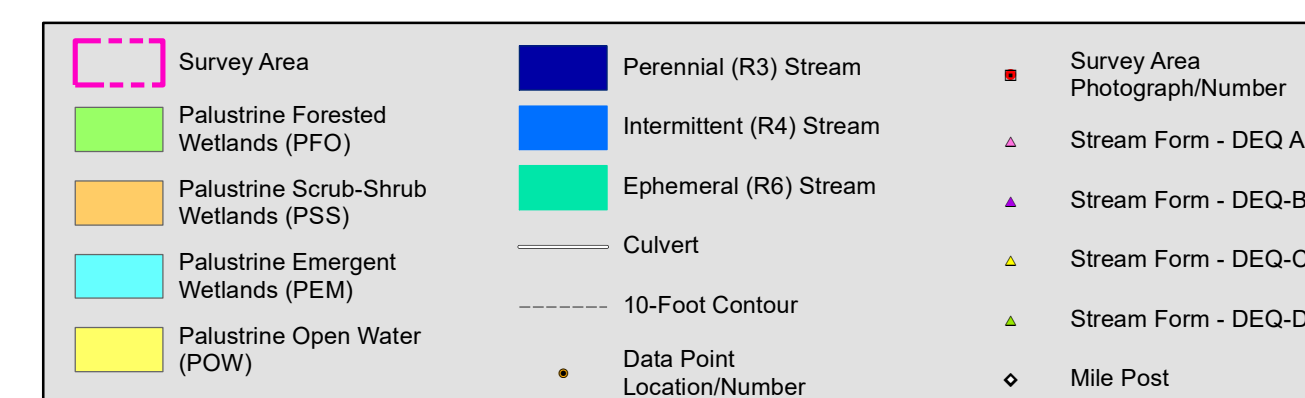

Sheet 4 of 25

Scale is 1 inch = 200 feet when printed at
the original size of 24X36

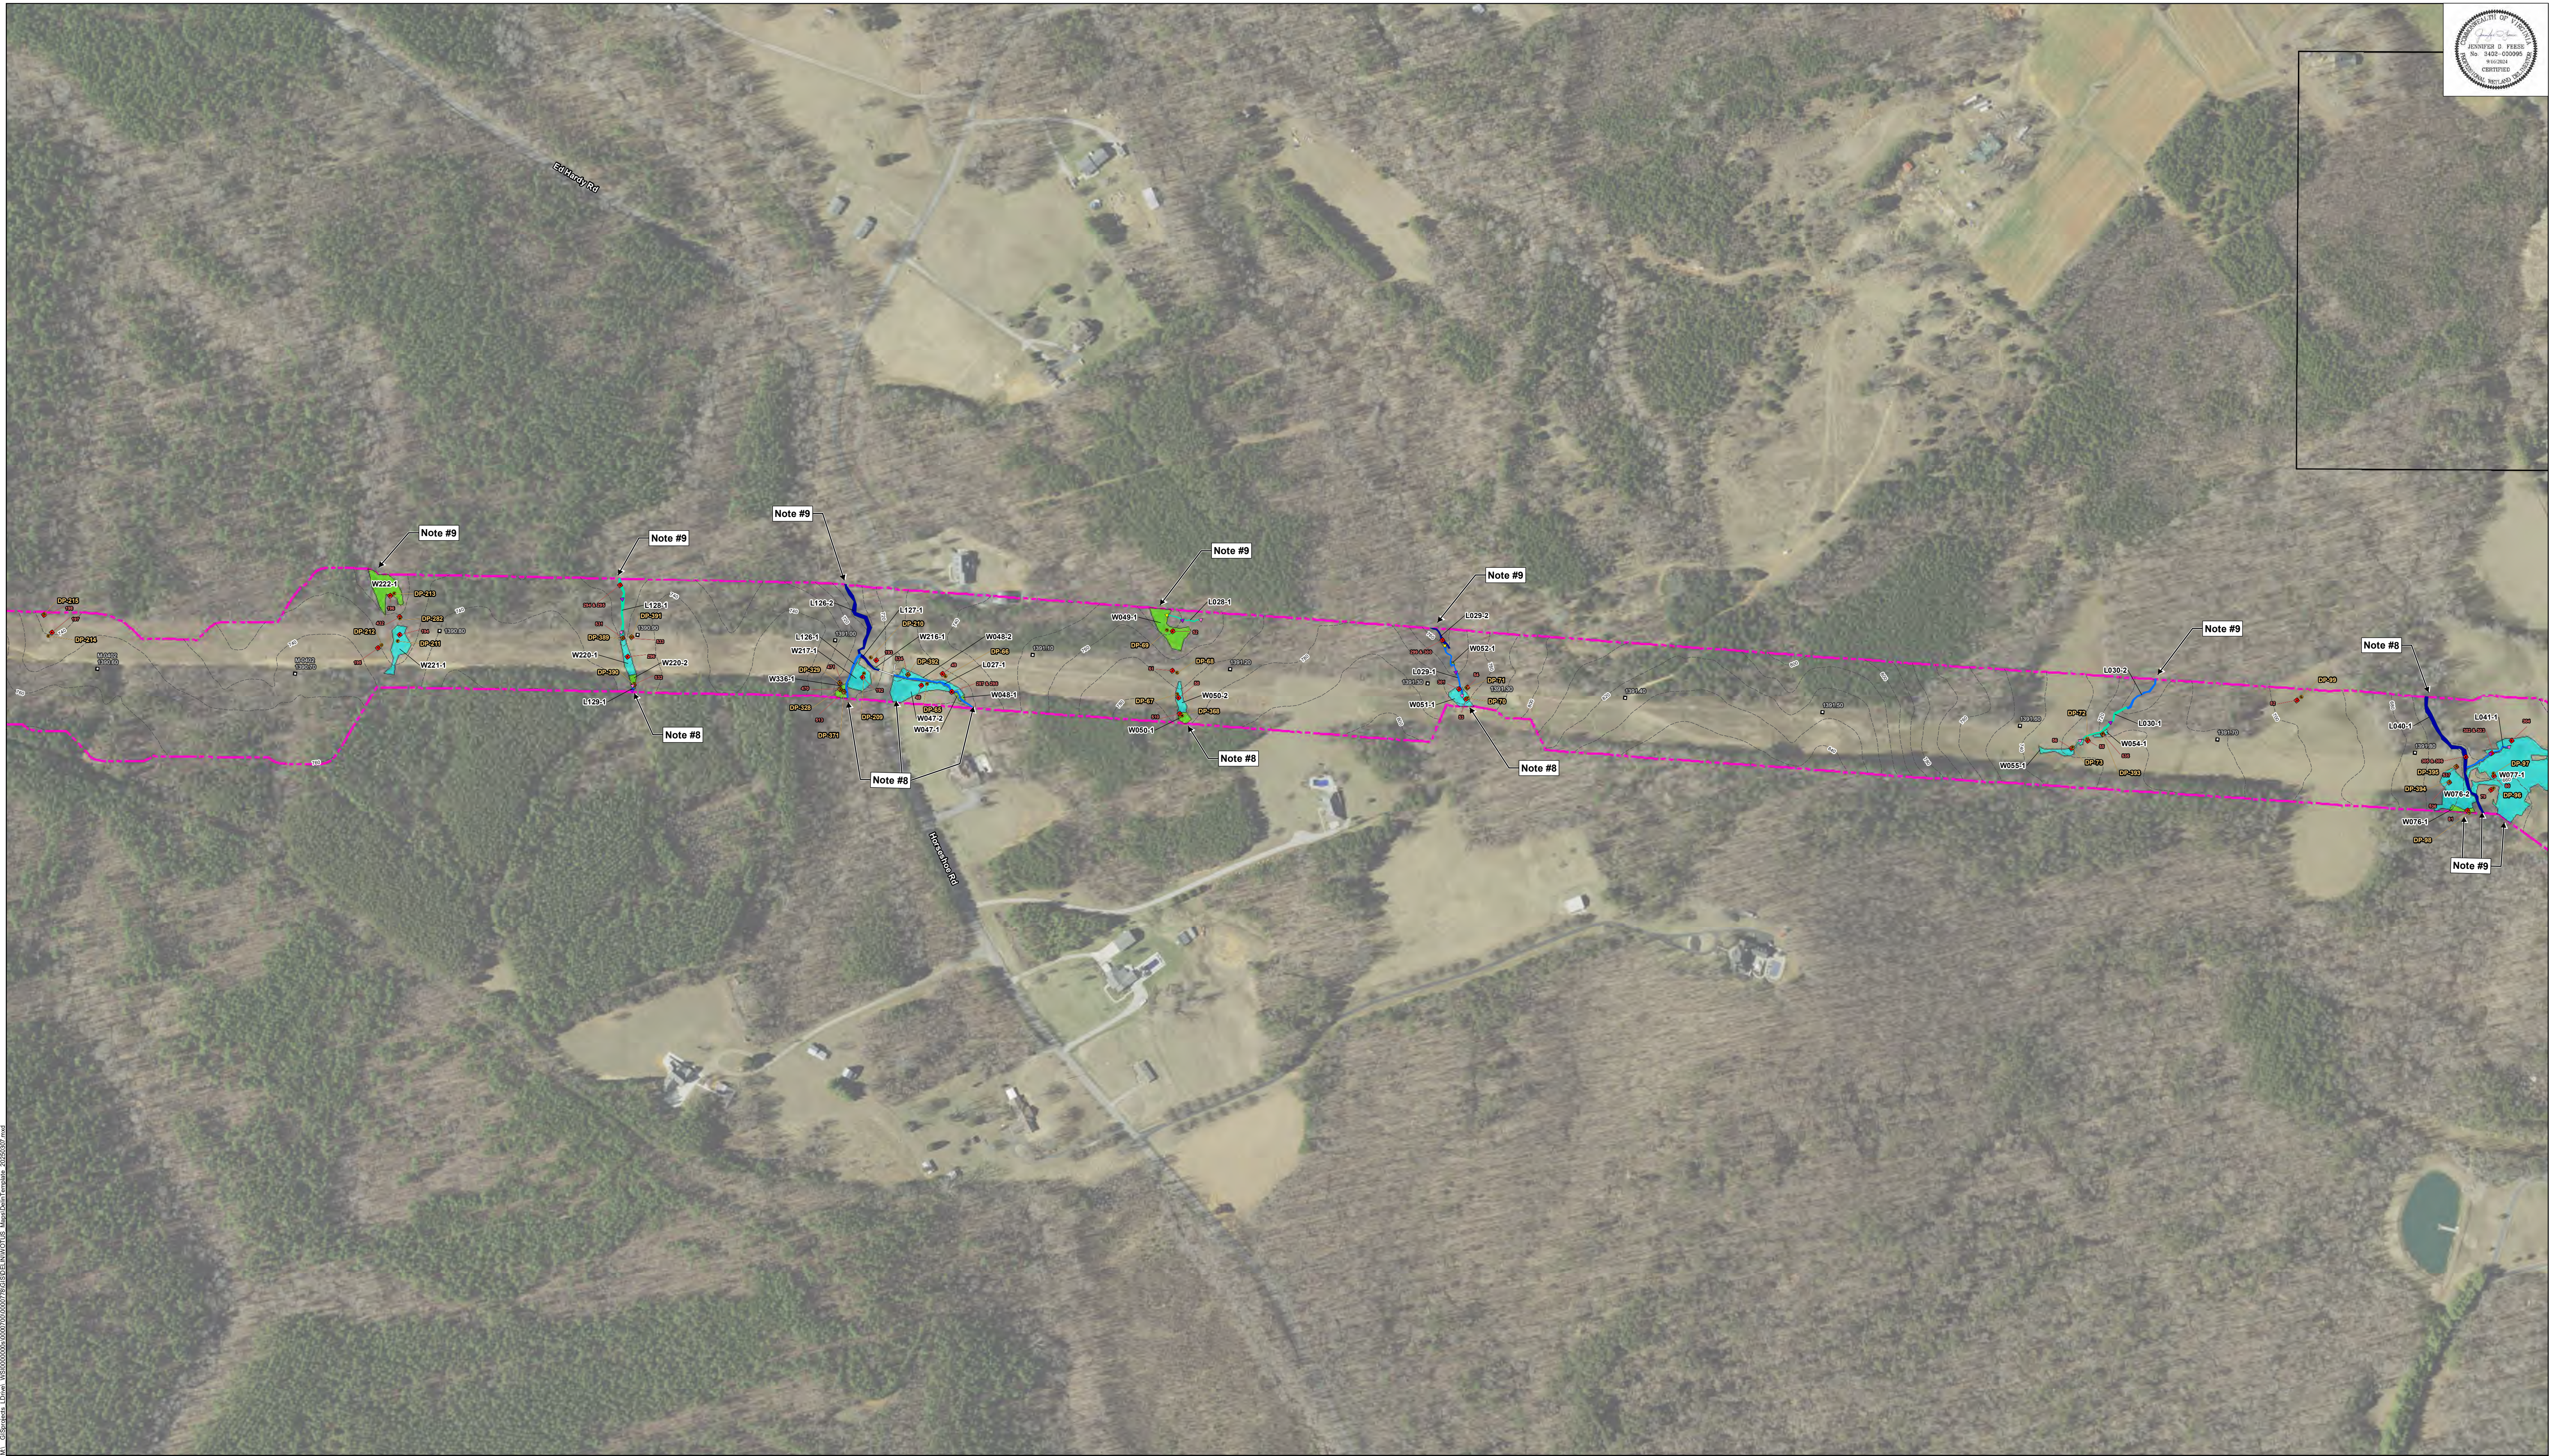


Prepared by:
Wetland Studies and Solutions, Inc.
a **DAVEY**  company




Project Location:
Pittsylvania County, Virginia




September 2024 - Updated May 2025 & June 2025

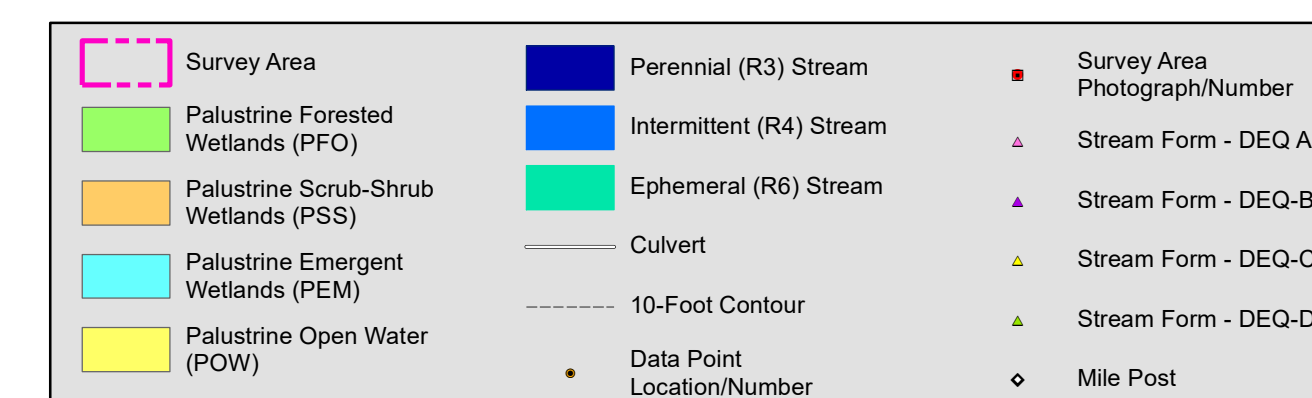

Aerial Source: Virginia Base Mapping Program (VBMP) - Spring 2023
Horizontal Datum: NAD83 VA State Plane (2011) South US Survey Foot
Vertical Datum: NAVD88

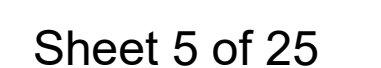


Scale is 1 inch = 200 feet when printed at
the original size of 24X36

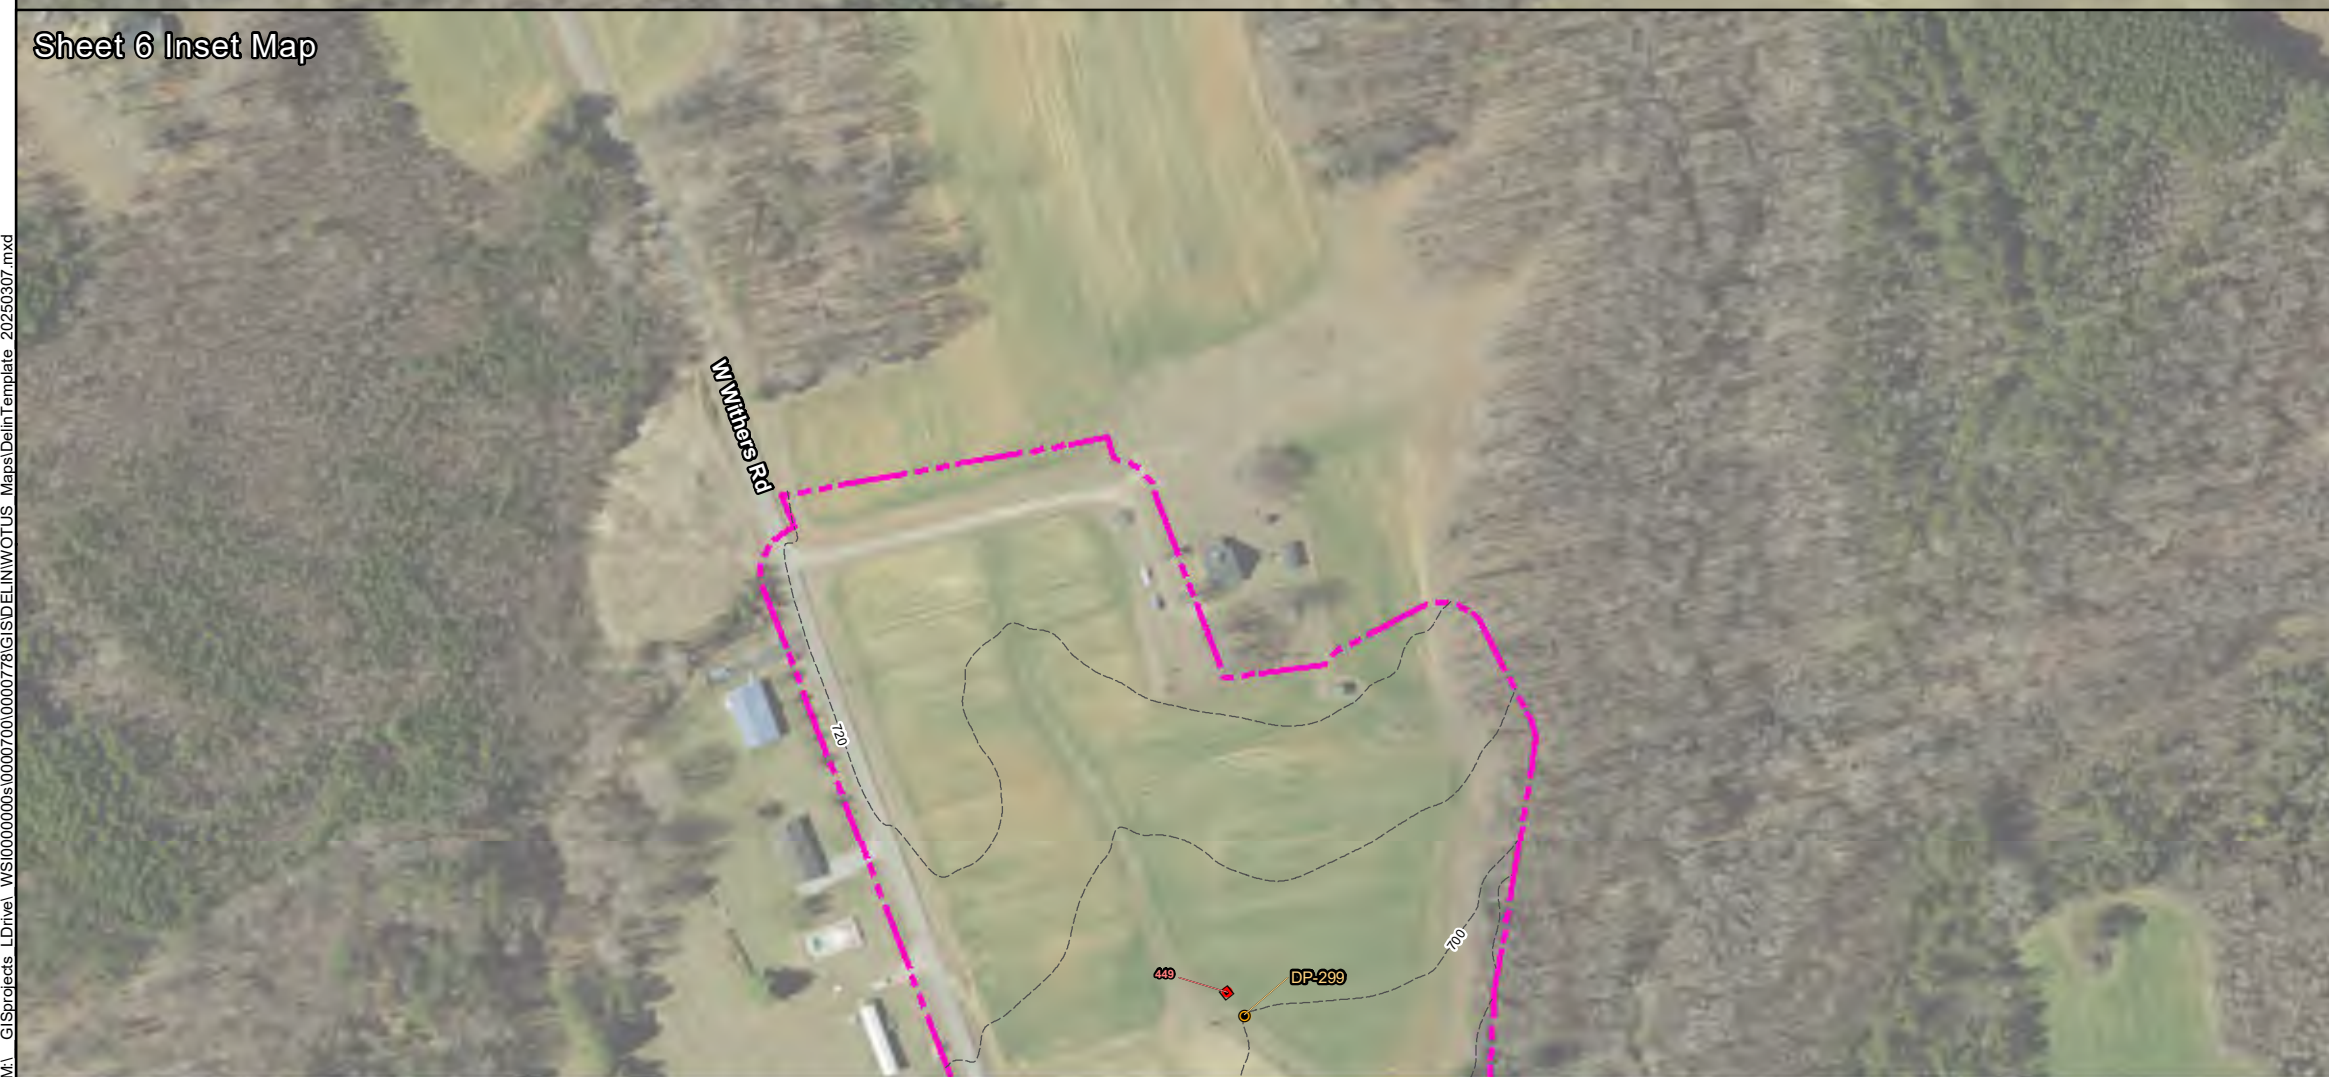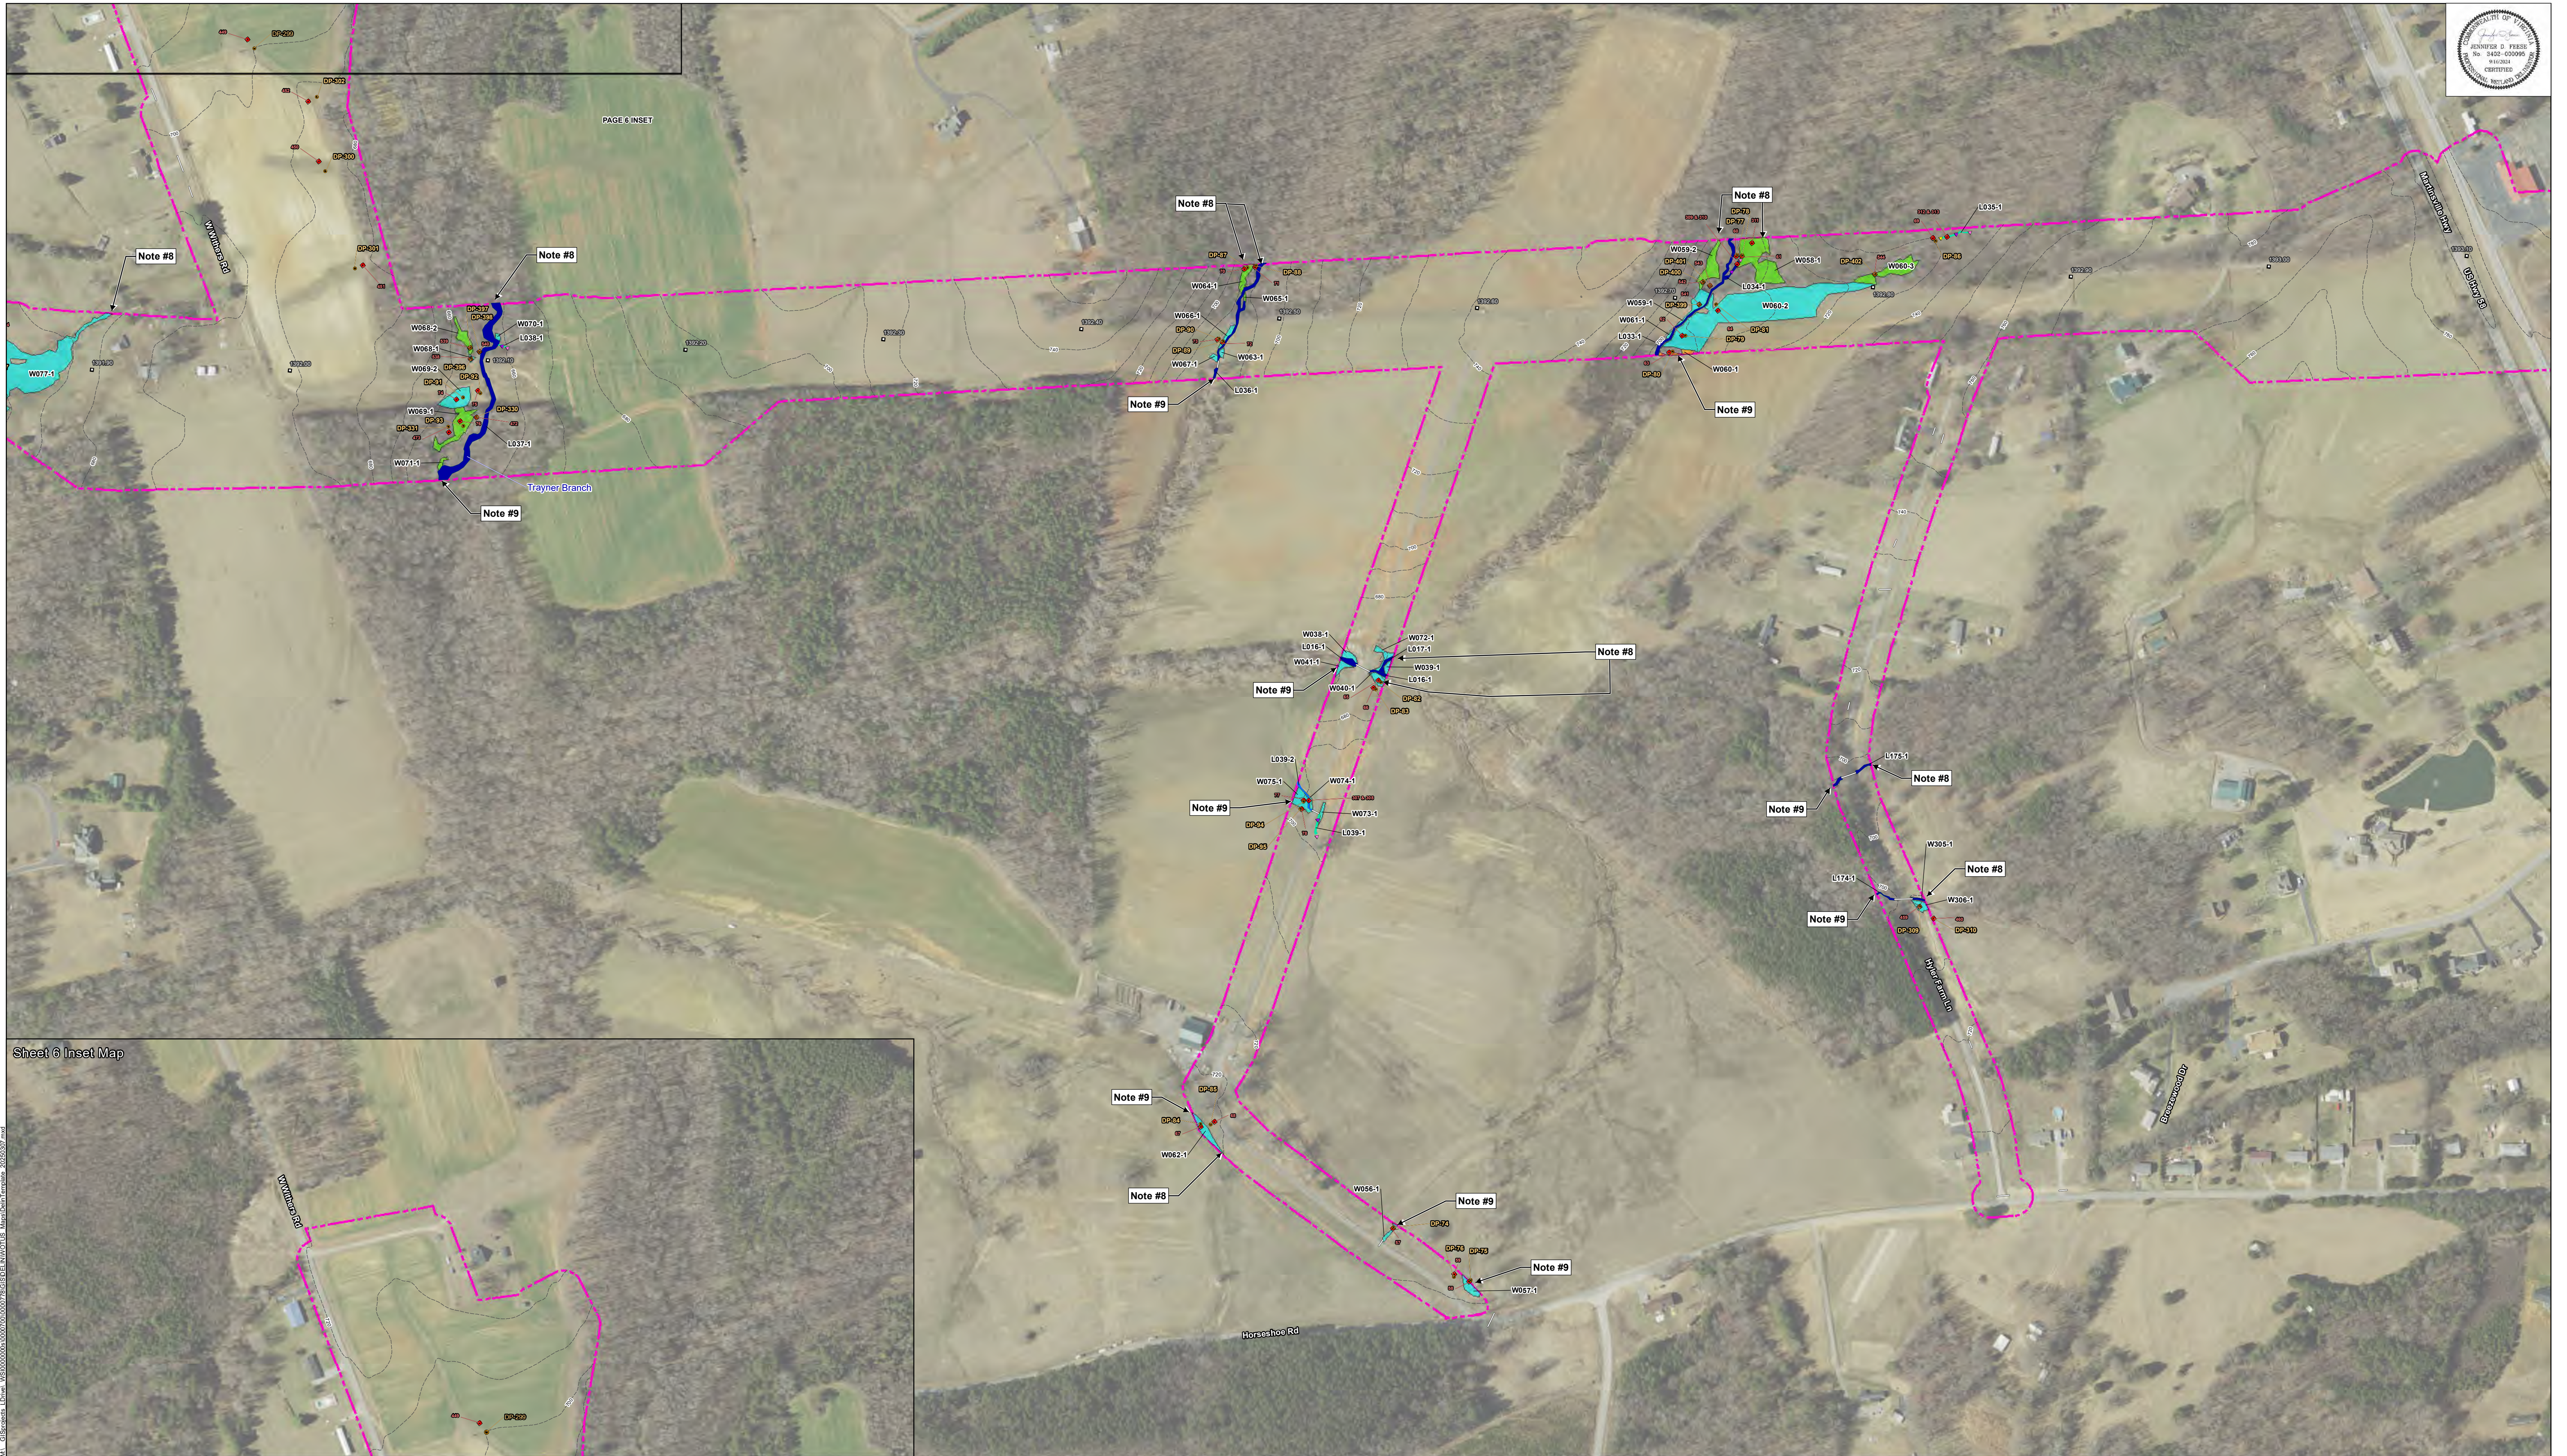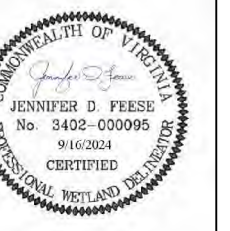

Prepared by:
Wetland Studies and Solutions, Inc.
a DAVEY company

Index Map

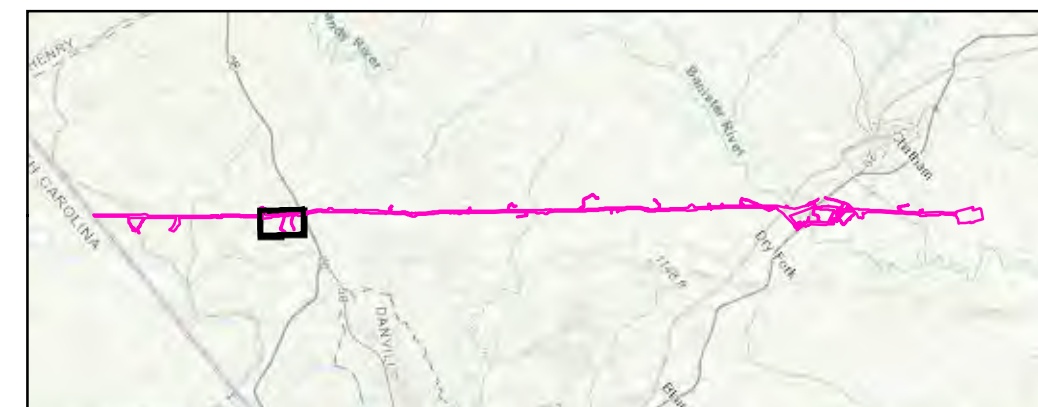

Attachment I
Southeast Supply Enhancement Project -
Eden Loop - VA Portion and Compressor Station 165
Waters of the U.S. (Including Wetlands) Delineation Map


Project Location:
Pittsylvania County, Virginia

September 2024 - Updated May 2025 & June 2025



Survey Area	Perennial (R3) Stream	Survey Area Photograph/Number
Palustrine Forested Wetlands (PFO)	Intermittent (R4) Stream	Stream Form - DEQ-A
Palustrine Scrub-Shrub Wetlands (PSS)	Ephemeral (R6) Stream	Stream Form - DEQ-B
Palustrine Emergent Wetlands (PEM)	Culvert	Stream Form - DEQ-C
Palustrine Open Water (POW)	10-Foot Contour	Stream Form - DEQ-D
	Data Point Location/Number	Mile Post

Aerial Source: Virginia Base Mapping Program (VBMP) - Spring 2023
Horizontal Datum: NAD83 VA State Plane (2011) South US Survey Foot
Vertical Datum: NAVD88

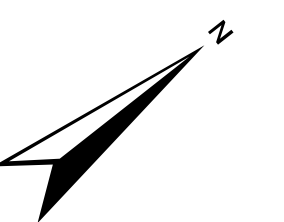

Sheet 6 of 25

Scale is 1 inch = 200 feet when printed at the original size of 24X36




Prepared by:

Wetland Studies and Solutions, Inc.
a **DAVEY**  company



Project Location:
Pittsylvania County, Virginia

September 2024 - Updated May 2025 & June 2025

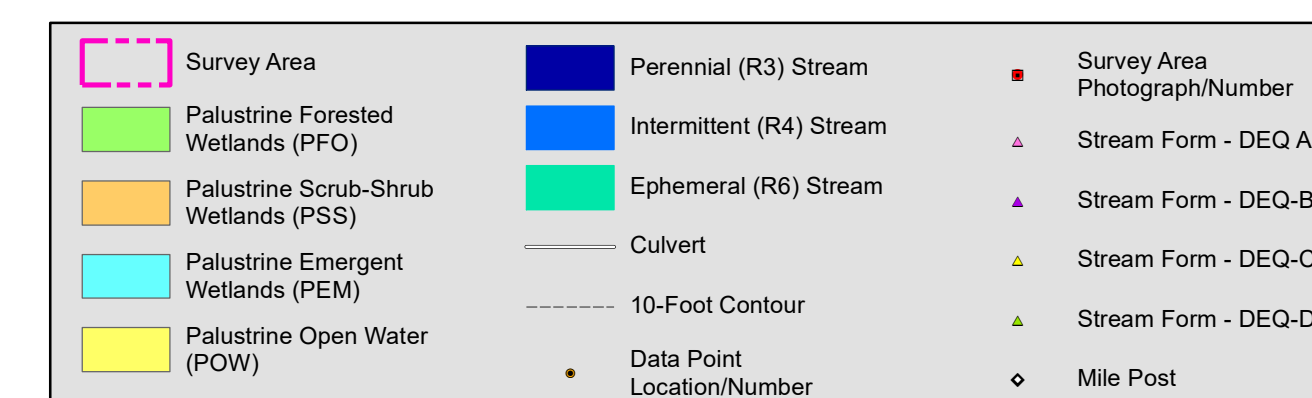

Aerial Source: Virginia Base Mapping Program (VBMP) - Spring 2023
Horizontal Datum: NAD83 VA State Plane (2011) South US Survey Foot
Vertical Datum: NAVD88



Scale is 1 inch = 200 feet when printed at
the original size of 24X36




Prepared by:
Wetland Studies and Solutions, Inc.
a **DAVEY**  company



Project Location:
Pittsylvania County, Virginia

September 2024 - Updated May 2025 & June 2025

 

	Survey Area		Perennial (R3) Stream		Survey Area Photograph/Number
	Palustrine Forested Wetlands (PFO)		Intermittent (R4) Stream		Stream Form - DEQ #
	Palustrine Scrub-Shrub Wetlands (PSS)		Ephemeral (R6) Stream		Stream Form - DEQ #
	Palustrine Emergent Wetlands (PEM)		Culvert		Stream Form - DEQ #
	Palustrine Open Water (POW)		10-Foot Contour		Stream Form - DEQ #
			Data Point Location/Number		Mill Post

Aerial Source: Virginia Base Mapping Program (VBMP) - Spring 2023
Horizontal Datum: NAD83 VA State Plane (2011) South US Survey Foot
Vertical Datum: NAVD88



Scale is 1 inch = 200 feet when printed at
the original size of 24X36




Prepared by:
Wetland Studies and Solutions, Inc.
a **DAVEY**  company




Project Location:
Pittsylvania County, Virginia

September 2024 - Updated May 2025 & June 2025

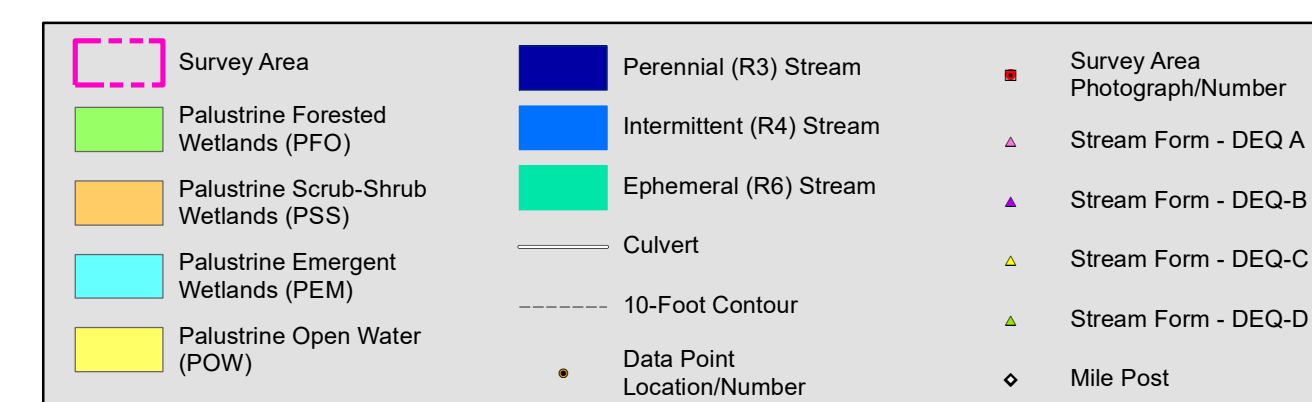

Aerial Source: Virginia Base Mapping Program (VBMP) - Spring 2023
Horizontal Datum: NAD83 VA State Plane (2011) South US Survey Foot
Vertical Datum: NAVD88

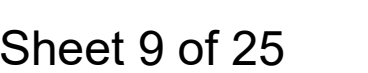

Scale is 1 inch = 200 feet when printed at the original size of 24X36




Prepared by:

Wetland Studies and Solutions, Inc.
a **DAVEY**  company




Project Location:
Pittsylvania County, Virginia

September 2024 - Updated May 2025 & June 2025

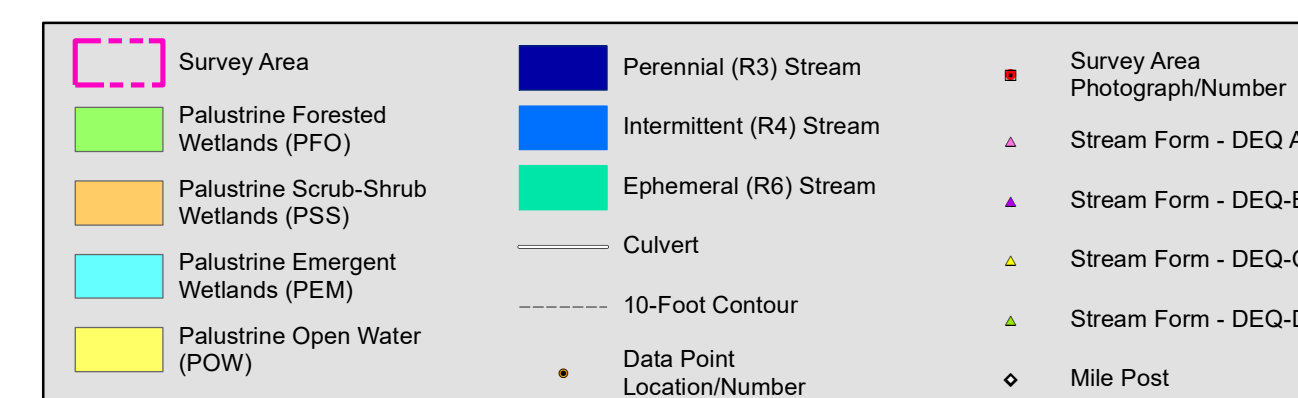

Aerial Source: Virginia Base Mapping Program (VBMP) - Spring 2023
Horizontal Datum: NAD83 VA State Plane (2011) South US Survey Foot
Vertical Datum: NAVD88

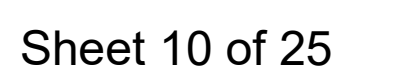

Scale is 1 inch = 200 feet when printed at
the original size of 24X36




Prepared by:

Wetland Studies and Solutions, Inc.
a **DAVEY**  company




Project Location:
Pittsylvania County, Virginia


September 2024 - Updated May 2025 & June 2025

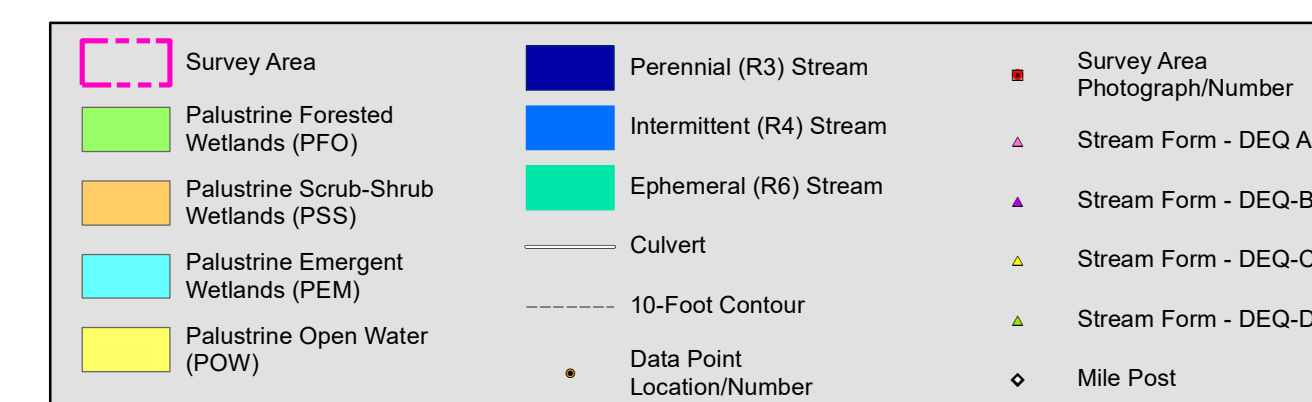

Aerial Source: Virginia Base Mapping Program (VBMP) - Spring 2023
Horizontal Datum: NAD83 VA State Plane (2011) South US Survey Foot
Vertical Datum: NAVD88

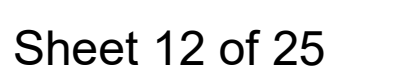


Scale is 1 inch = 200 feet when printed at
the original size of 24X36

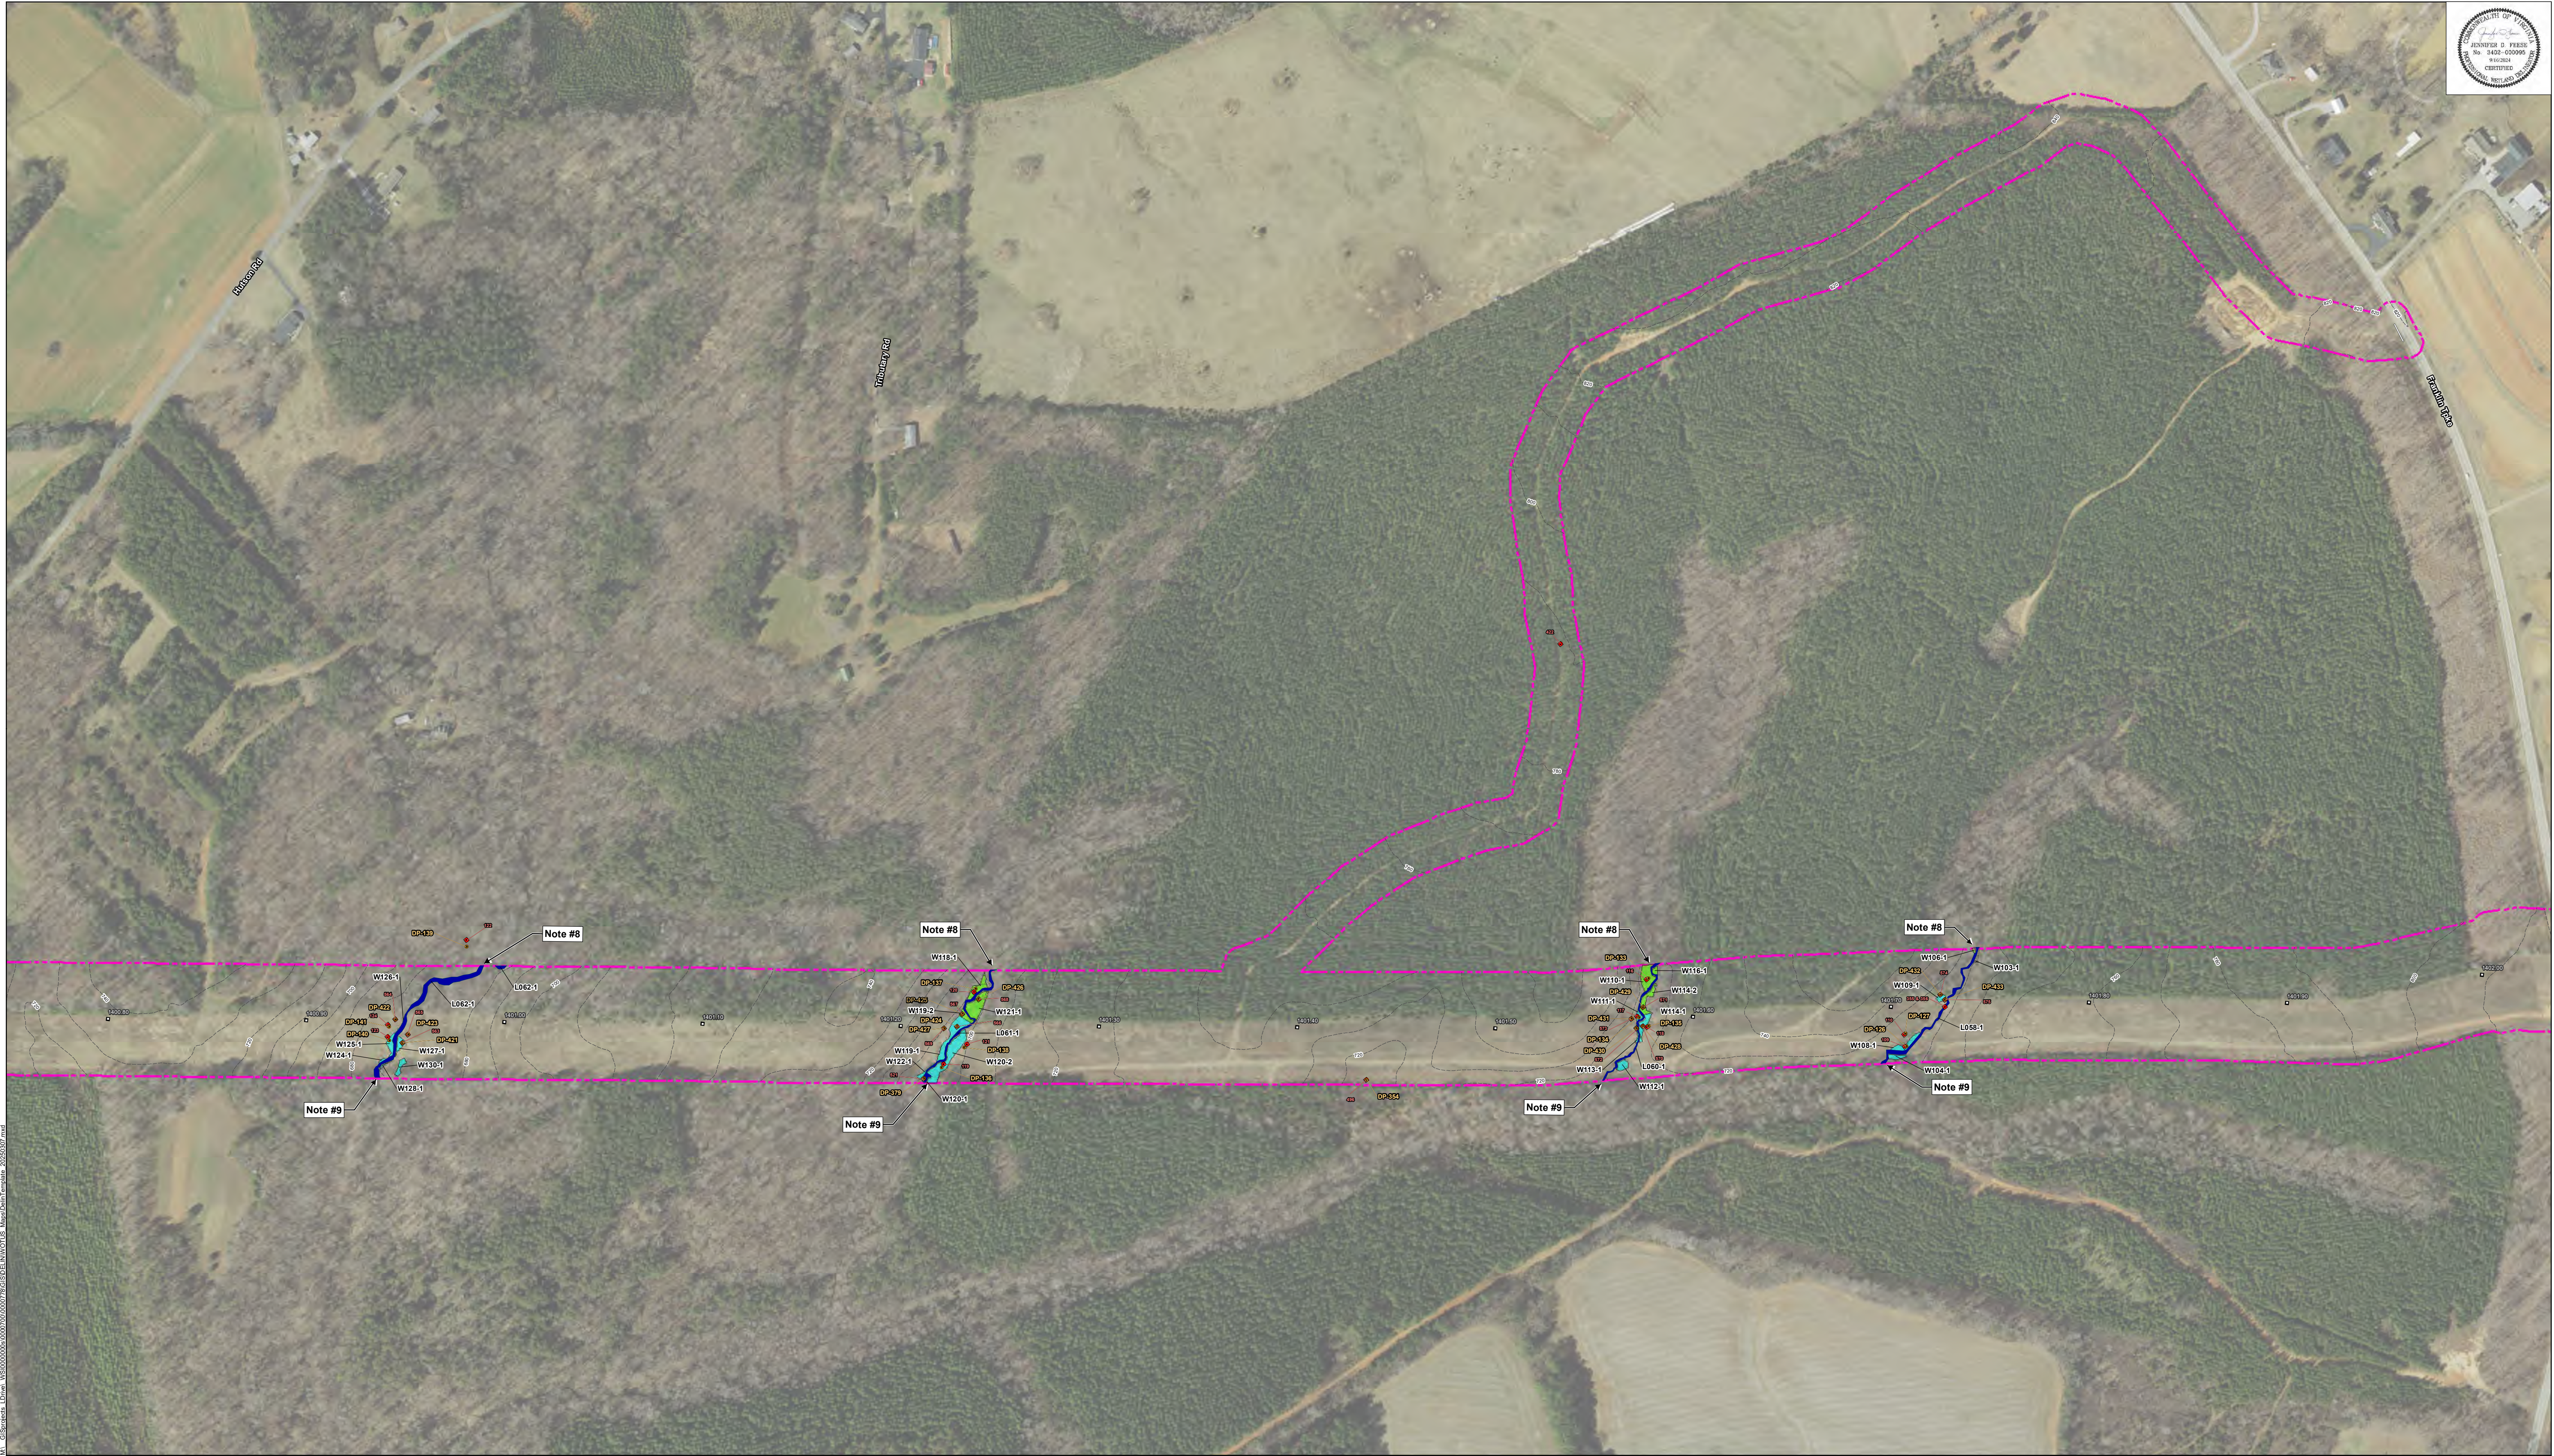


Prepared by:
Wetland Studies and Solutions, Inc.
a **DAVEY**  company



September 2024 - Updated May 2025 & June 2025

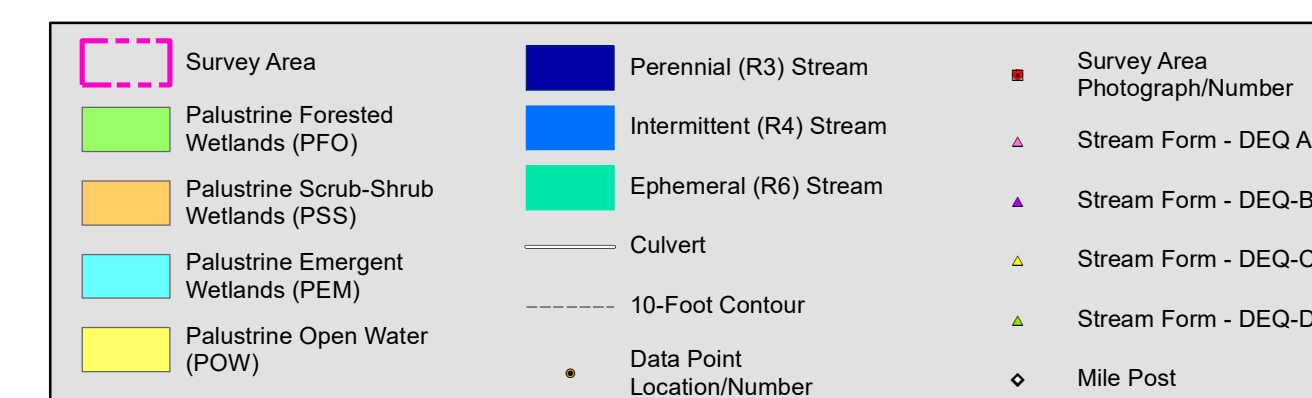

Aerial Source: Virginia Base Mapping Program (VBMP) - Spring 2023
Horizontal Datum: NAD83 VA State Plane (2011) South US Survey Foot
Vertical Datum: NAVD88

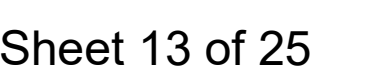

Scale is 1 inch = 200 feet when printed at
the original size of 24X36




Prepared by:


Wetland Studies and Solutions, Inc.
a **DAVEY**  company




Project Location:
Pittsylvania County, Virginia

September 2024 - Updated May 2025 & June 2025

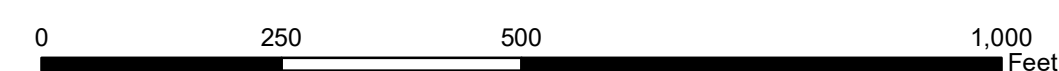


 	Survey Area		Perennial (R3) Stream		Survey Area Photograph/Number
	Palustrine Forested Wetlands (PFO)		Intermittent (R4) Stream		Stream Form - DEQ #
	Palustrine Scrub-Shrub Wetlands (PSS)		Ephemeral (R6) Stream		Stream Form - DEQ #
	Palustrine Emergent Wetlands (PEM)		Culvert		Stream Form - DEQ #
	Palustrine Open Water (POW)		10-Foot Contour		Stream Form - DEQ #
			Data Point Location/Number		Mill Post

Aerial Source: Virginia Base Mapping Program (VBMP) - Spring 2023
Horizontal Datum: NAD83 VA State Plane (2011) South US Survey Foot
Vertical Datum: NAVD88

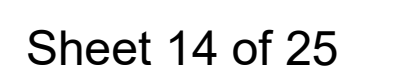

Scale is 1 inch = 200 feet when printed at
the original size of 24X36

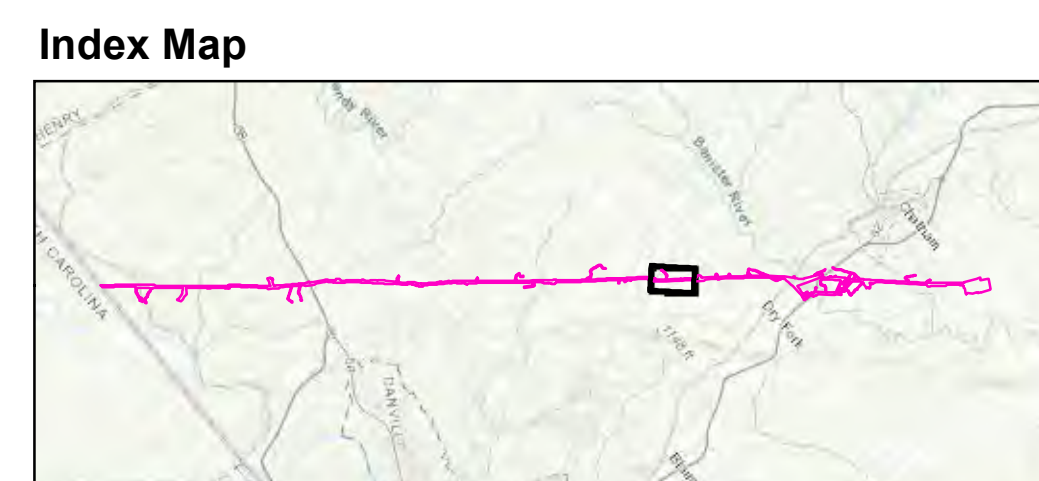

Attachment I
Southeast Supply Enhancement Project -
Eden Loop - VA Portion and Compressor Station 165
Waters of the U.S. (Including Wetlands) Delineation Map


Project Location:
Pittsylvania County, Virginia

September 2024 - Updated May 2025 & June 2025




	Survey Area		Perennial (R3) Stream		Survey Area Photograph/Number
	Palustrine Forested Wetlands (PFO)		Intermittent (R4) Stream		Stream Form - DEQ #
	Palustrine Scrub-Shrub Wetlands (PSS)		Ephemeral (R6) Stream		Stream Form - DEQ #
	Palustrine Emergent Wetlands (PEM)		Culvert		Stream Form - DEQ #
	Palustrine Open Water (POW)		10-Foot Contour		Stream Form - DEQ #
			Data Point Location/Number		Mile Post

Aerial Source: Virginia Base Mapping Program (VBMP) - Spring 2023
Horizontal Datum: NAD83 VA State Plane (2011) South US Survey Foot
Vertical Datum: NAVD88

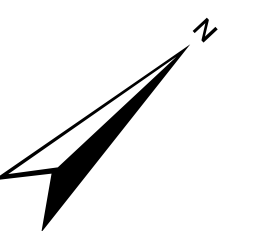

Sheet 15 of 25


Scale is 1 inch = 200 feet when printed at
the original size of 24X36



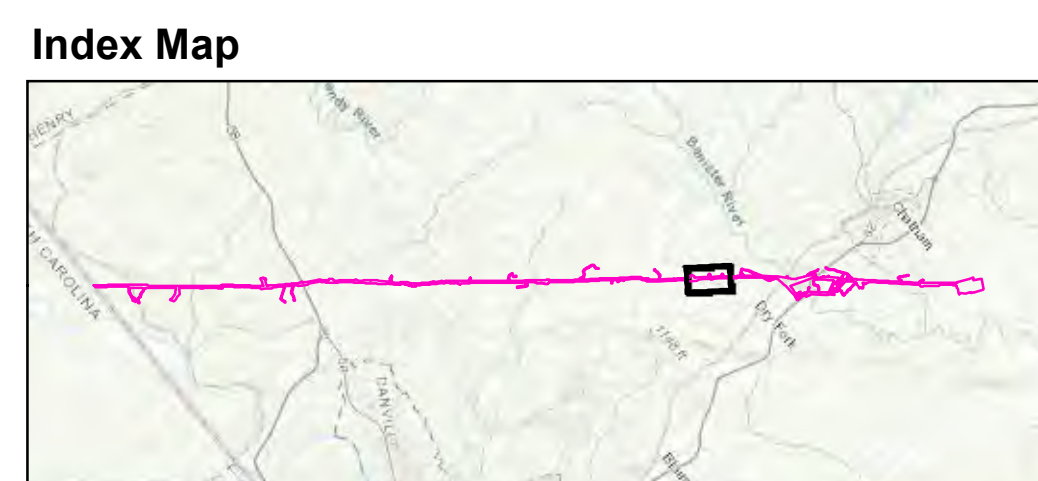


Attachment I
Southeast Supply Enhancement Project -
Eden Loop - VA Portion and Compressor Station 165
Waters of the U.S. (Including Wetlands) Delineation Map


Project Location:
Pittsylvania County, Virginia

September 2024 - Updated May 2025 & June 2025

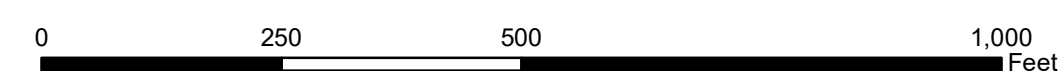

   
	Survey Area		Perennial (R3) Stream		Survey Area Photograph/Number
	Palustrine Forested Wetlands (PFO)		Intermittent (R4) Stream		Stream Form - DEQ
	Palustrine Scrub-Shrub Wetlands (PSS)		Ephemeral (R6) Stream		Stream Form - DEQ
	Palustrine Emergent Wetlands (PEM)		Culvert		Stream Form - DEQ
	Palustrine Open Water (POW)		10-Foot Contour		Stream Form - DEQ
			Data Point Location/Number		Mile Post

Aerial Source: Virginia Base Mapping Program (VBMP) - Spring 2023
Horizontal Datum: NAD83 VA State Plane (2011) South US Survey Foot
Vertical Datum: NAVD88

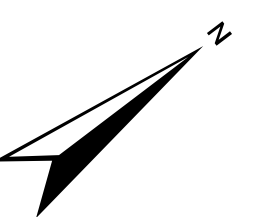

Sheet 16 of 25

Scale is 1 inch = 200 feet when printed at
the original size of 24X36

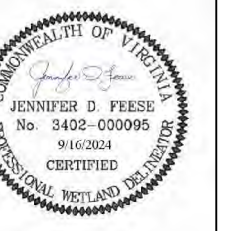

Prepared by:
Wetland Studies and Solutions, Inc.
a DAVEY company

Index Map



Attachment I
Southeast Supply Enhancement Project -
Eden Loop - VA Portion and Compressor Station 165
Waters of the U.S. (Including Wetlands) Delineation Map


Project Location:
Pittsylvania County, Virginia

September 2024 - Updated May 2025 & June 2025




Survey Area	Perennial (R3) Stream	Survey Area Photograph/Number
Palustrine Forested Wetlands (PFO)	Intermittent (R4) Stream	Stream Form - DEQ-A
Palustrine Scrub-Shrub Wetlands (PSS)	Ephemeral (R6) Stream	Stream Form - DEQ-B
Palustrine Emergent Wetlands (PEM)	Culvert	Stream Form - DEQ-C
Palustrine Open Water (POW)	10-Foot Contour	Stream Form - DEQ-D
	Data Point Location/Number	Mile Post

Aerial Source: Virginia Base Mapping Program (VBMP) - Spring 2023
Horizontal Datum: NAD83 VA State Plane (2011) South US Survey Foot
Vertical Datum: NAVD88

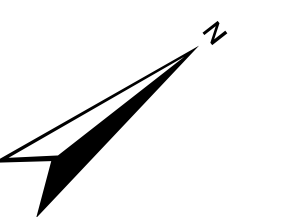

Sheet 17 of 25

Scale is 1 inch = 200 feet when printed at the original size of 24X36

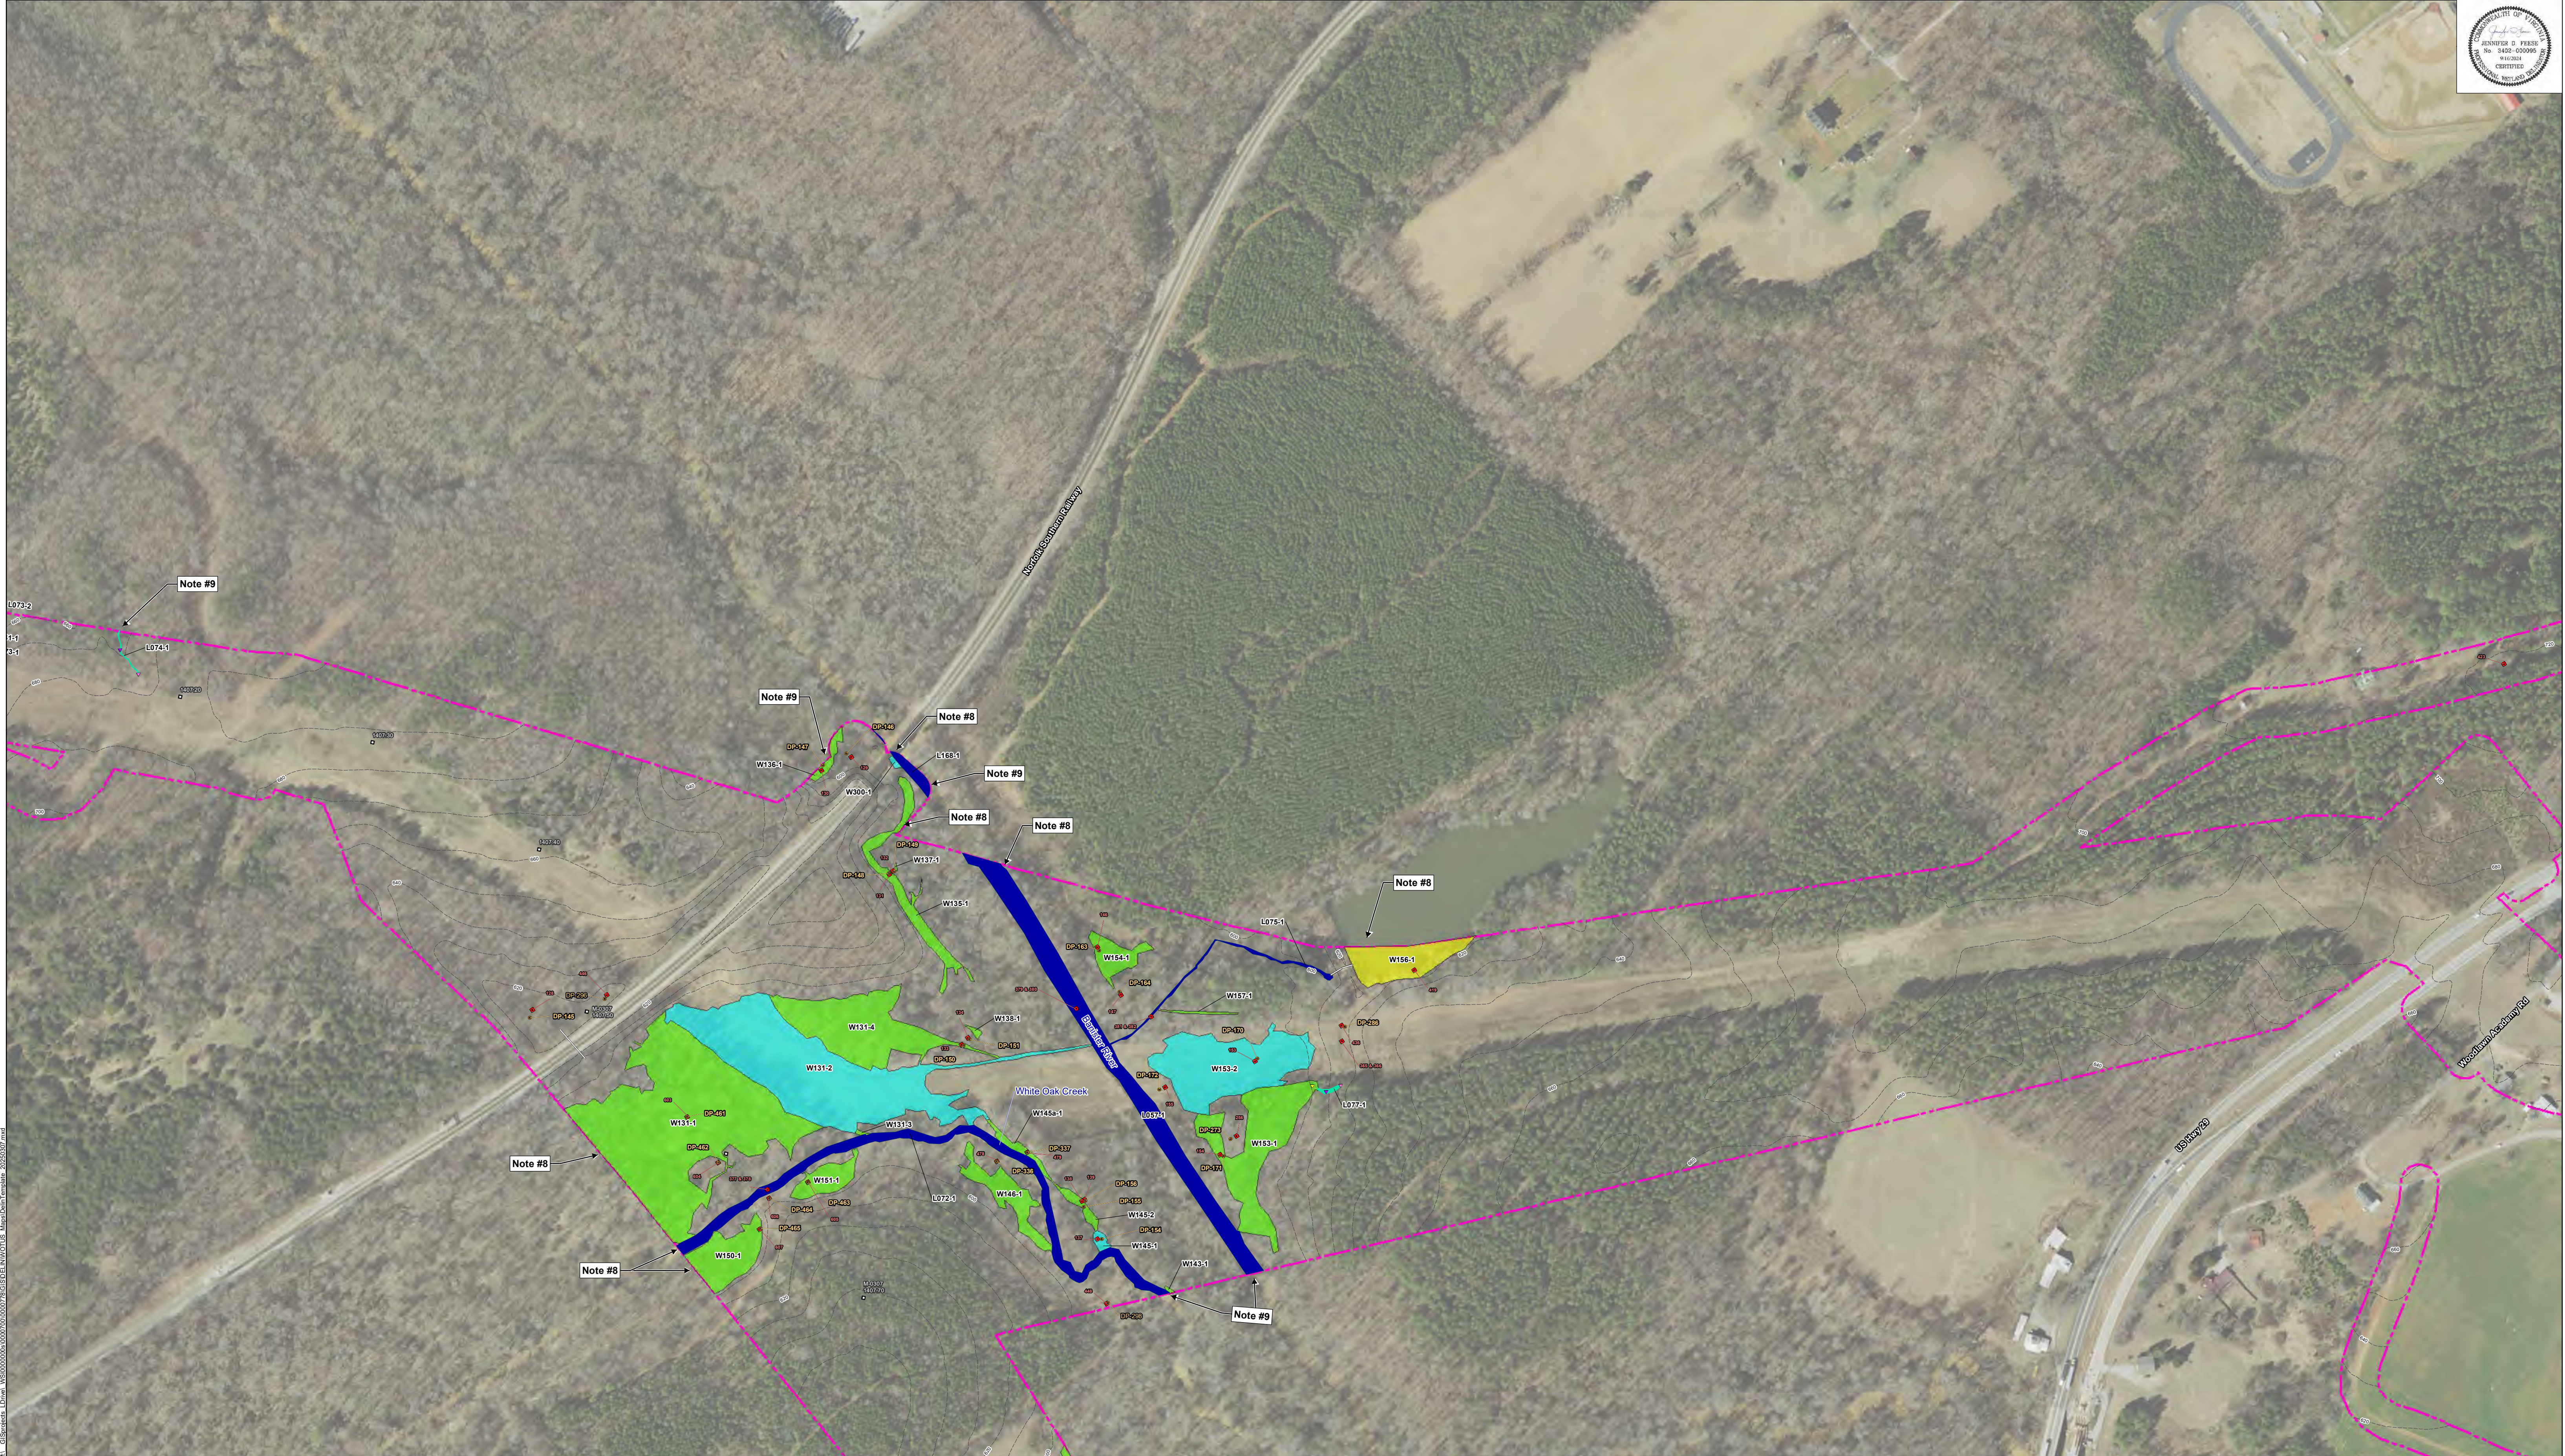


Prepared by:

Wetland Studies and Solutions, Inc.
a **DAVEY**  company




Project Location:
Pittsylvania County, Virginia

September 2024 - Updated May 2025 & June 2025

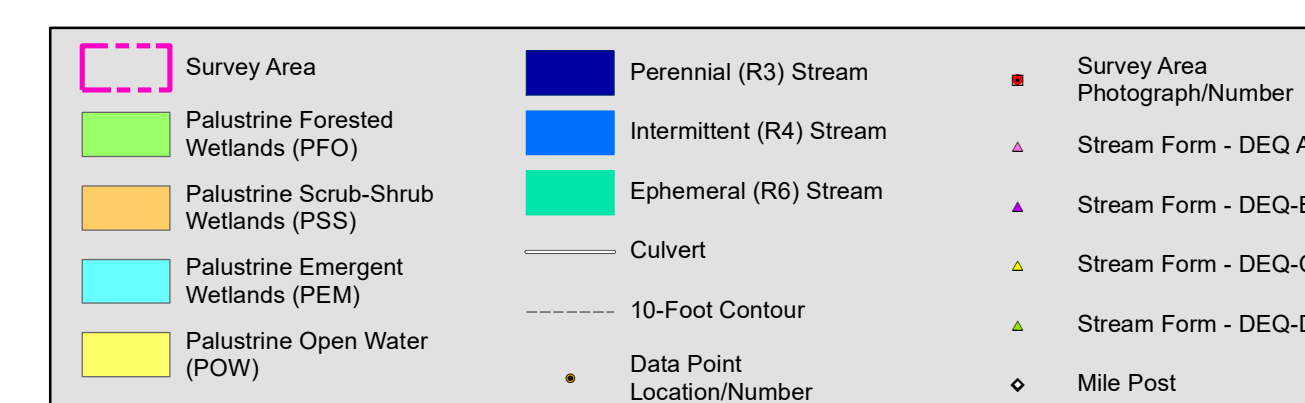

Aerial Source: Virginia Base Mapping Program (VBMP) - Spring 2023
Horizontal Datum: NAD83 VA State Plane (2011) South US Survey Foot
Vertical Datum: NAVD88

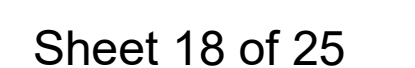

Scale is 1 inch = 200 feet when printed at
the original size of 24X36








Prepared by:
Wetland Studies and Solutions, Inc.
a **DAVEY**  company




September 2024 - Updated May 2025 & June 2025

     


	Survey Area		Perennial (R3) Stream		Survey Area Photograph/Number
	Palustrine Forested Wetlands (PFO)		Intermittent (R4) Stream		Stream Form - DEQ
	Palustrine Scrub-Shrub Wetlands (PSS)		Ephemeral (R6) Stream		Stream Form - DEQ
	Palustrine Emergent Wetlands (PEM)		Culvert		Stream Form - DEQ
	Palustrine Open Water (POW)		10-Foot Contour		Stream Form - DEQ
			Data Point Location/Number		Mile Post

Aerial Source: Virginia Base Mapping Program (VBMP) - Spring 2023
Horizontal Datum: NAD83 VA State Plane (2011) South US Survey Foot
Vertical Datum: NAVD88

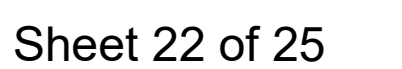

Scale is 1 inch = 200 feet when printed at
the original size of 24X36

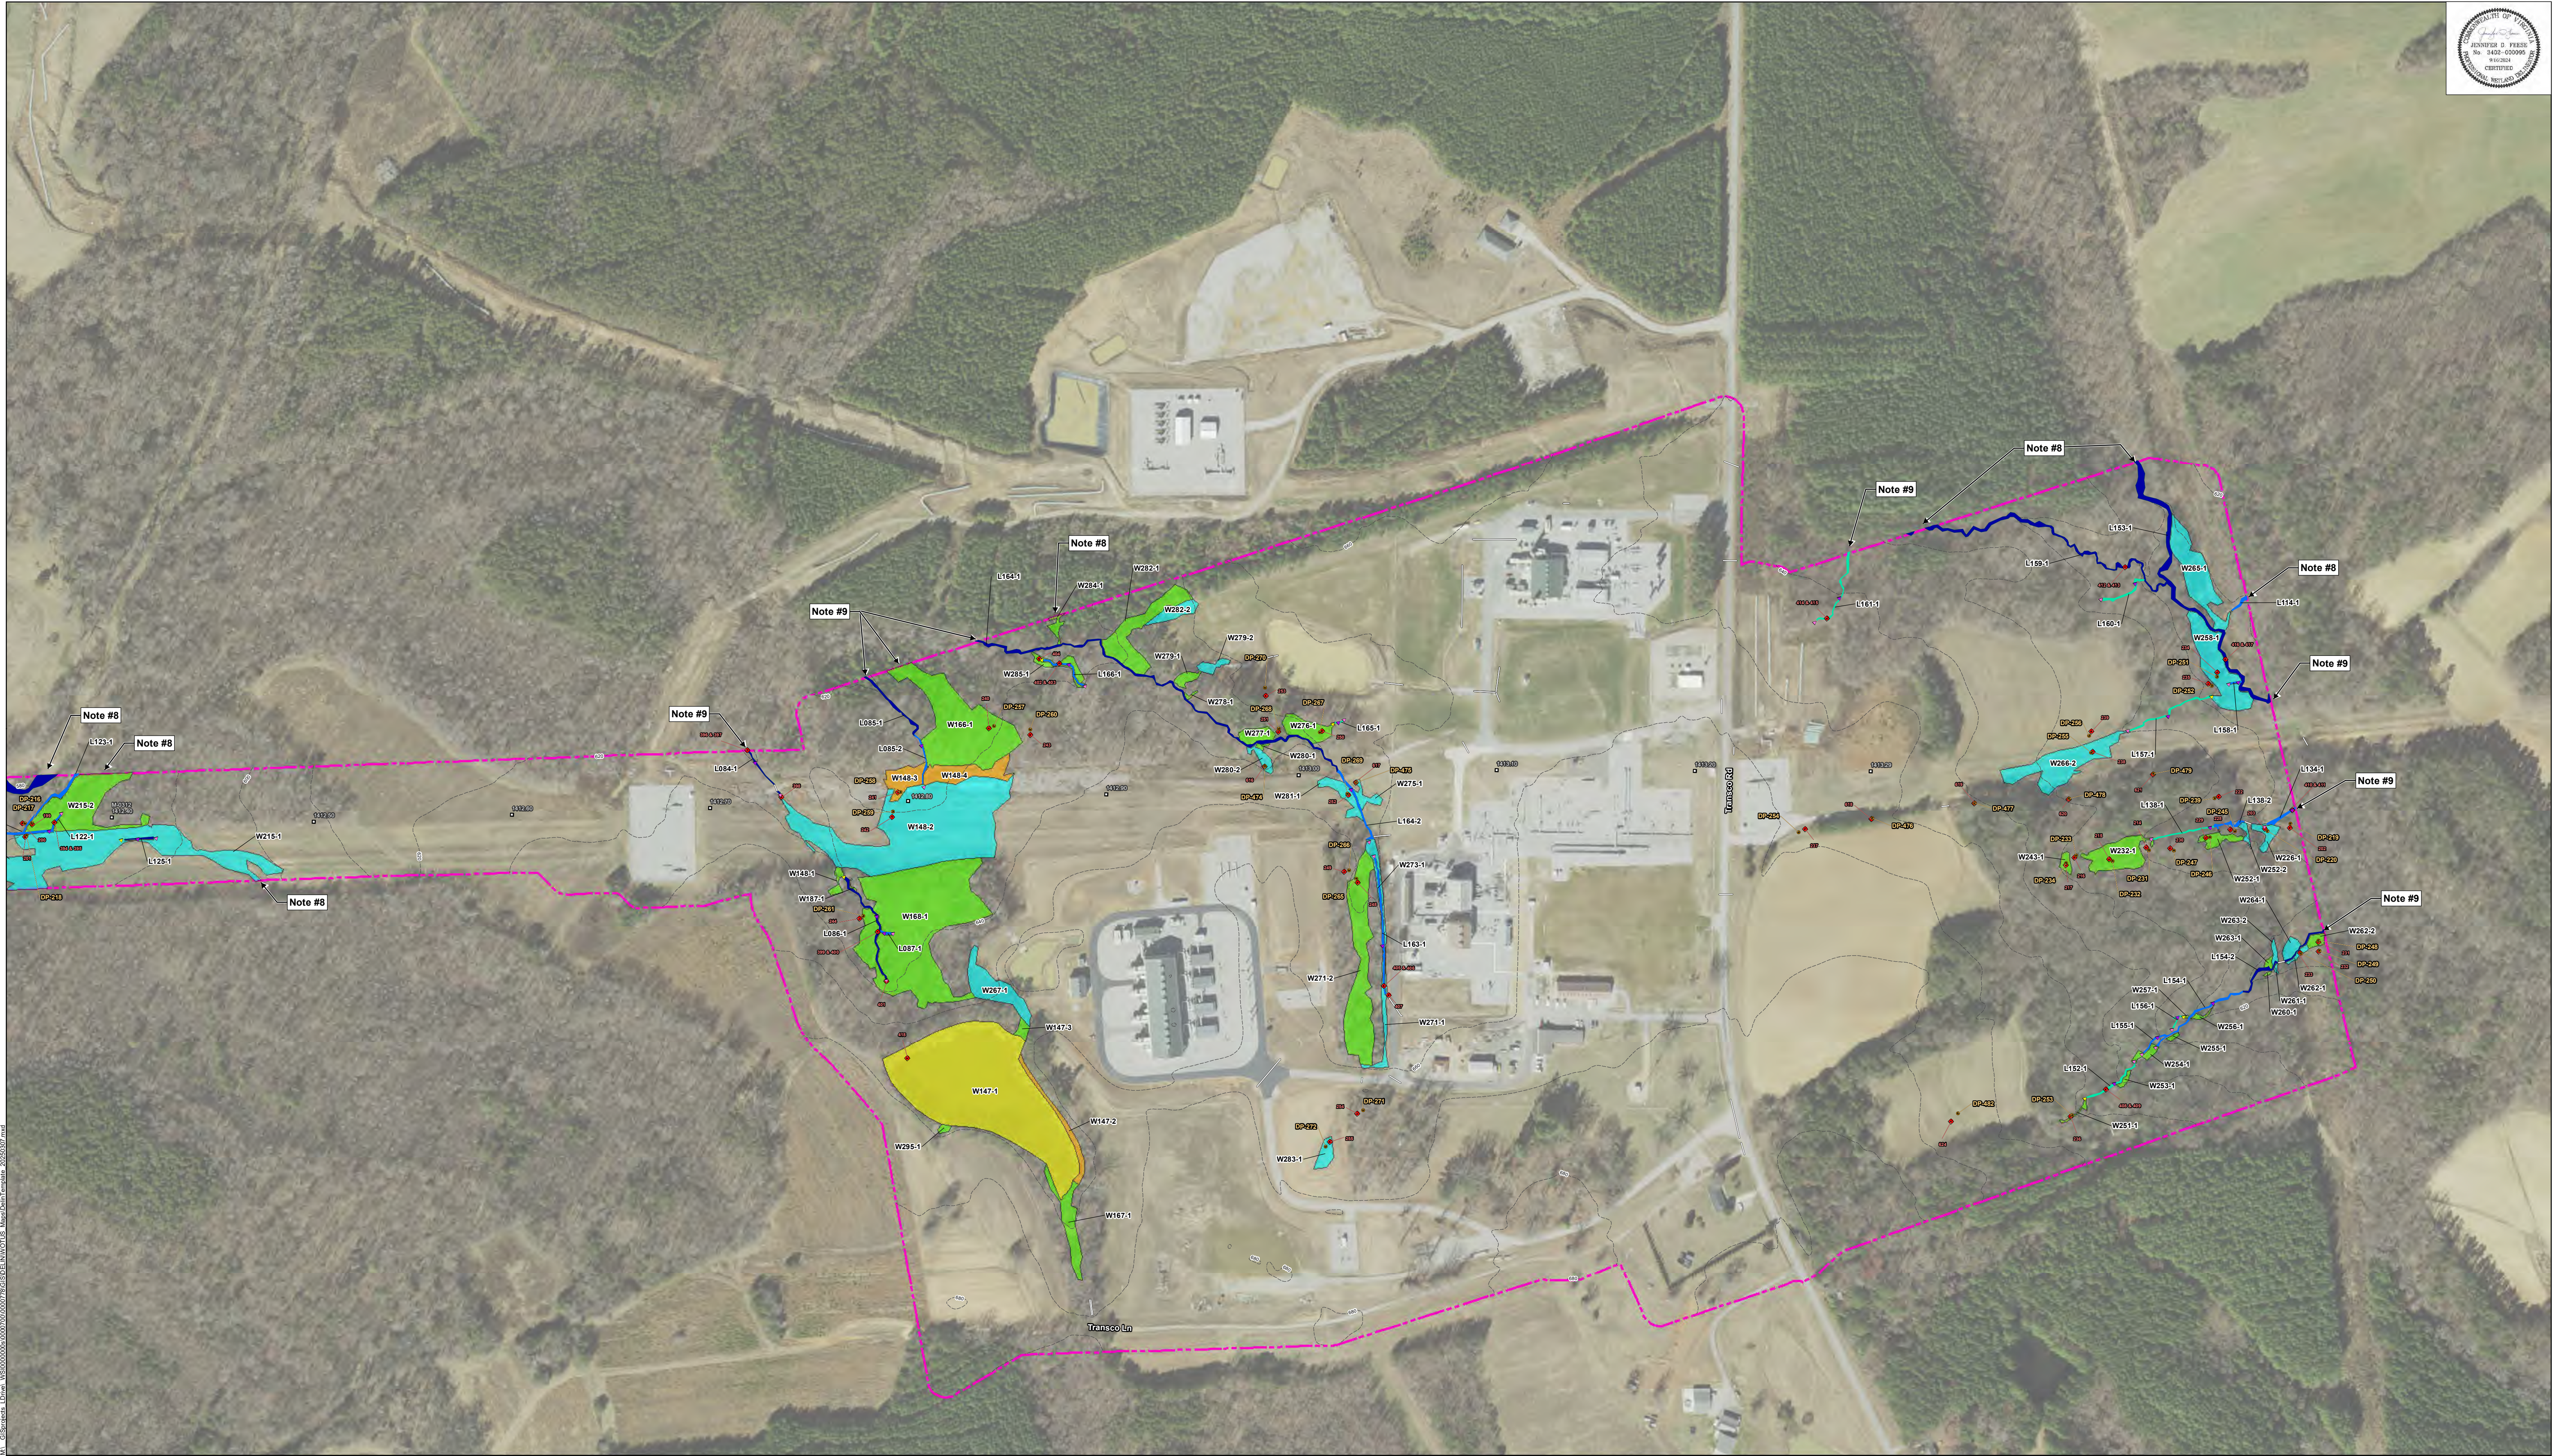


Prepared by:

Wetland Studies and Solutions, Inc.
a **DAVEY**  company




Project Location:
Pittsylvania County, Virginia

September 2024 - Updated May 2025 & June 2025

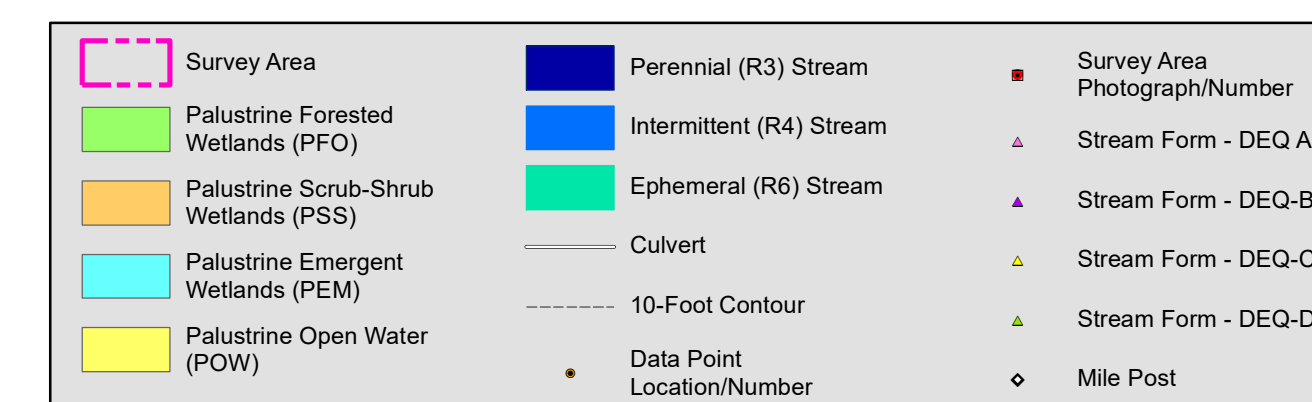

Aerial Source: Virginia Base Mapping Program (VBMP) - Spring 2023
Horizontal Datum: NAD83 VA State Plane (2011) South US Survey Foot
Vertical Datum: NAVD88

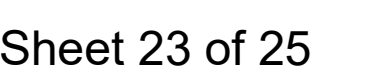

Scale is 1 inch = 200 feet when printed at
the original size of 24X36

FeatureName	Way	Version	Latitude	Longitude	Altitude	Speed	Height	Speed	Height	Comments	FeatureName	Way	Version	Latitude	Longitude	Altitude	Speed	Height	Speed	Height	Comments
CA-ROAD-001	W1	105481	78.161111	0.341	13.87	0.0	1.1	2	2	CA-ROAD-001	W1	105481	78.161111	0.341	13.87	0.0	1.1	2	2	CA-ROAD-001	
CA-ROAD-002	W1	105482	78.161111	0.341	13.87	0.0	1.1	2	2	CA-ROAD-002	W1	105482	78.161111	0.341	13.87	0.0	1.1	2	2	CA-ROAD-002	
CA-ROAD-003	W1	105483	78.161111	0.341	13.87	0.0	1.1	2	2	CA-ROAD-003	W1	105483	78.161111	0.341	13.87	0.0	1.1	2	2	CA-ROAD-003	
CA-ROAD-062	W1	105542	78.16111																		

[illegible][illegible]

Photo Location

Photo #	Latitude	Longitude	Nearest Milepost	Sheet #
1	36.5522	-79.6233	1387.8	2
2	36.5522	-79.6233	1387.8	2
Stream Form - DEQ

Field Stream ID	Map Stream ID	Cowardin	DEQ ID	Latitude	Longitude	Nearest Milepost	Sheet #
E1-L003-VA	L003-1	Ephemeral	DEQ-A	36.5520	-79.6233	1387.8	2
			DEQ-B	36.5522	-79.6231	1387.8	2
			DEQ-C	36.5526	-79.6226	1387.9	2
E1-L008-VA	L008-1	Ephemeral	DEQ-A	36.7189	-79.4570	1402.7	14
			DEQ-B	36.7195	-79.4573	1402.7	14
			DEQ-C	36.7201	-79.4572	1402.8	14
E1-L013-VA	L013-1	Perennial	DEQ-A	36.7349	-79.4410	1404.1	15
			DEQ-B	36.7351	-79.4414	1404.1	15
E1-L018-VA	L018-1	Ephemeral	DEQ-A	36.6326	-79.5440	1395	8
			DEQ-B	36.6328	-79.5441	1395	8
			DEQ-C	36.6331	-79.5443	1395	8
E1-L020-VA	L020-1	Ephemeral	DEQ-A	36.6338	-79.5426	1395.1	8
			DEQ-B	36.6338	-79.5426	1395.1	8
			DEQ-C	36.6377	-79.5373	1395.5	8
E1-L024-VA	L024-2	Ephemeral	DEQ-A	36.6382	-79.5389	1395.5	8
			DEQ-B	36.6390	-79.5371	1395.5	8
			DEQ-C	36.6375	-79.5375	1395.5	8
E1-L025-VA	L025-1	Intermittent	DEQ-A	36.6375	-79.5375	1395.5	8
			DEQ-B	36.6375	-79.5375	1395.5	8
			DEQ-C	36.6382	-79.5385	1391.2	5
E1-L028-VA	L028-1	Ephemeral	DEQ-A	36.5991	-79.5856	1391.2	5
			DEQ-B	36.5991	-79.5856	1391.2	5
			DEQ-C	36.5991	-79.5857	1391.2	5
E1-L029-VA	L029-1	Intermittent	DEQ-A	36.5904	-79.5835	1391.3	5
			DEQ-B	36.5905	-79.5837	1391.3	5
			DEQ-C	36.5905	-79.5840	1391.3	5
E1-L030-VA	L030-1	Ephemeral	DEQ-A	36.5938	-79.5798	1391.6	5
			DEQ-B	36.5941	-79.5798	1391.6	5
E1-L034-VA	L034-1	Perennial	DEQ-A	36.6088	-79.5683	1392.7	6
			DEQ-B	36.6087	-79.5683	1392.7	6
			DEQ-C	36.6083	-79.5673	1392.9	6
E1-L035-VA	L035-1	Ephemeral	DEQ-B	36.6082	-79.5673	1392.8	6
			DEQ-C	36.6081	-79.5674	1392.8	6
			DEQ-A	36.5993	-79.5745	1392.1	6
			DEQ-B	36.5993	-79.5746	1392.1	6
E1-L039-VA	L039-1	Ephemeral	DEQ-A	36.6018	-79.5695	1392.5	6
			DEQ-B	36.6019	-79.5687	1392.5	6
			DEQ-A	36.5963	-79.5774	1391.8	5
E1-L041-VA	L041-1	Intermittent	DEQ-B	36.5961	-79.5775	1391.8	5
			DEQ-A	36.6175	-79.5589	M-0402 1393.60	7
E1-L043-VA	L043-1	Ephemeral	DEQ-A	36.6236	-79.5531	1394.2	7
E1-L044-VA	L044-1	Intermittent	DEQ-B	36.6242	-79.5530	1394.2	7
			DEQ-A	36.6282	-79.5484	1394.6	8
E1-L045-VA	L045-1	Intermittent	DEQ-B	36.6285	-79.5486	1394.6	8
			DEQ-A	36.6411	-79.5337	1395.8	9
E1-L050-VA	L050-2	Ephemeral	DEQ-B	36.6414	-79.5337	1395.8	9
			DEQ-C	36.6415	-79.5337	1395.8	9
			DEQ-A	36.6418	-79.5339	1395.8	9
E1-L051-VA	L051-1	Intermittent	DEQ-B	36.6418	-79.5339	1395.8	9
			DEQ-A	36.6423	-79.5322	1395.9	9
E1-L053-VA	L053-1	Intermittent	DEQ-A	36.6427	-79.5320	1395.9	9
			DEQ-B	36.6428	-79.5319	1395.9	9
E1-L054-VA	L054-1	Intermittent	DEQ-A	36.6433	-79.5315	1396	9
			DEQ-B	36.6431	-79.5316	1396	9
			DEQ-C	36.6429	-79.5319	1396	9
			DEQ-A	36.7172	-79.4587	1402.5	14
E2-L055-VA	L055-1	Ephemeral	DEQ-B	36.7174	-79.4587	1402.5	14
			DEQ-C	36.7175	-79.4599	1402.5	14
E1-L056-VA	L056-1	Ephemeral	DEQ-A	36.6428	-79.5320	1395.9	9
			DEQ-B	36.6428	-79.5320	1395.9	9
E2-L063-VA	L063-1	Ephemeral	DEQ-A	36.6936	-79.4830	1400.4	12
			DEQ-B	36.6936	-79.4831	1400.4	12
E2-L064-VA	L064-1	Ephemeral	DEQ-A	36.6934	-79.4831	1400.4	12
			DEQ-B	36.6935	-79.4832	1400.4	12
E2-L065-VA	L065-1	Ephemeral	DEQ-A	36.6935	-79.4829	1400.4	12
			DEQ-B	36.6935	-79.4831	1400.4	12
E2-L068-VA	L068-1	Ephemeral	DEQ-A	36.5546	-79.6208	1398	3
			DEQ-B	36.5547	-79.6209	1398	3
E2-L071-VA	L071-1	Ephemeral	DEQ-A	36.7669	-79.4082	1407	17
			DEQ-B	36.7670	-79.4080	1407	17
E2-L073-VA	L073-1	Ephemeral	DEQ-A	36.7685	-79.4085	1407.1	17
			DEQ-B	36.7687	-79.4086	1407.1	17
E2-L074-VA	L074-1	Ephemeral	DEQ-A	36.7697	-79.4075	1407.2	18
			DEQ-B	36.7696	-79.4078	1407.2	18
			DEQ-A	36.7605	-79.4170	1406.4	17
E2-L076-VA	L076-1	Intermittent	DEQ-B	36.7605	-79.4170	1406.4	17
			DEQ-C	36.7606	-79.4169	1406.4	17
E1-L077-VA	L077-1	Ephemeral	DEQ-A	36.7754	-79.3985	M-0307 1407.70	18
			DEQ-B	36.7753	-79.3985	M-0307 1407.70	18
			DEQ-C	36.7753	-79.3986	M-0307 1407.70	18
E2-L078-VA	L078-1	Ephemeral	DEQ-A	36.7573	-79.4199	1406.1	17
			DEQ-B	36.7571	-79.4198	1406.1	17
E1-L079-VA	L079-1	Ephemeral	DEQ-A	36.7574	-79.4200	1406.1	17
			DEQ-B	36.7576	-79.4202	1406.1	17
E1-L081-VA	L081-1	Perennial	DEQ-A	36.7534	-79.4222	1405.8	16
			DEQ-B	36.7534	-79.4222	1405.8	16
E1-L083-VA	L083-1	Ephemeral	DEQ-A	36.7528	-79.4246	1405.7	16
			DEQ-B	36.7531	-79.4246	1405.7	16
			DEQ-C	36.7532	-79.4245	1405.7	16
E1-L084-VA	L084-1	Perennial	DEQ-A	36.8282	-79.3430	1412.7	23
			DEQ-B	36.8282	-79.3433	1412.7	23
E1-L085-VA	L085-2	Intermittent	DEQ-A	36.8290	-79.3421	1412.8	23
			DEQ-B	36.8292	-79.3424	1412.8	23